




CANTIERE DELLE MARCHE

Darwin 86.08

Darwin
CLASS

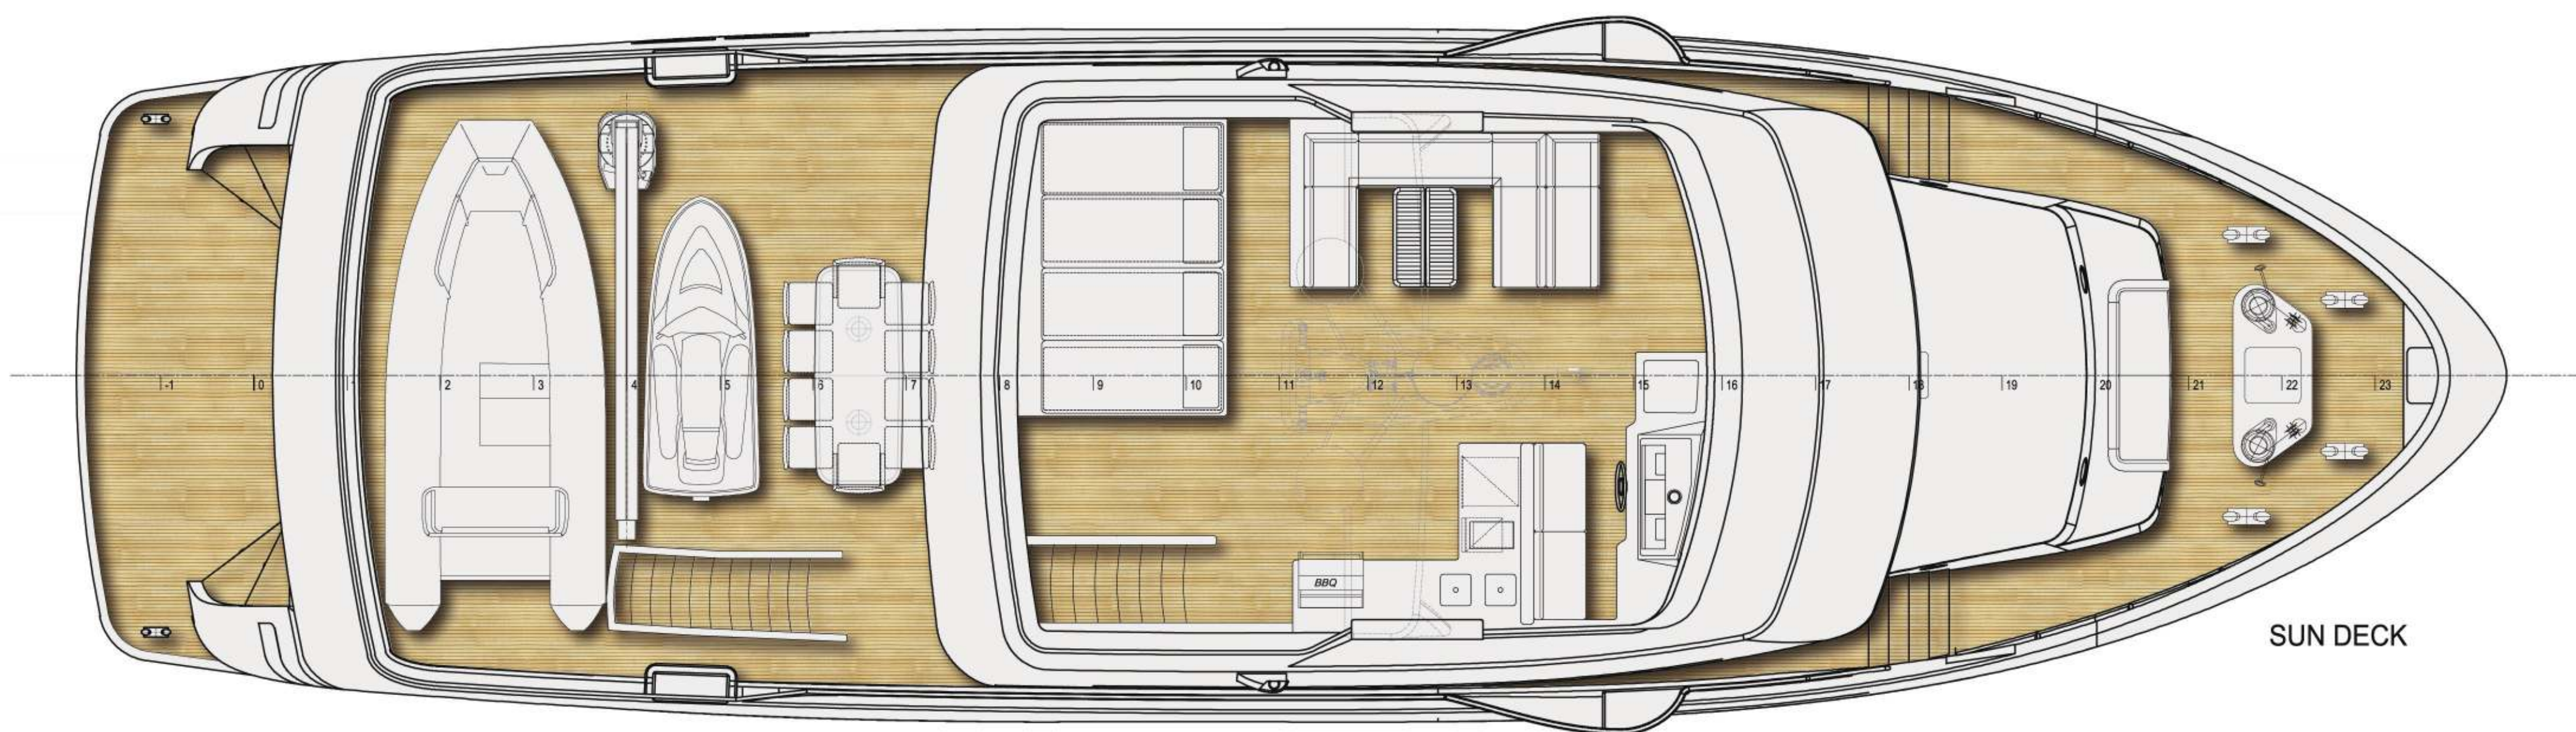

SUN DECK



UPPER DECK



MAIN DECK



LOWER DECK

General Arrangement Plan	
PROJECT	DARWIN 86.08
L.O.A. 23.98m X BEAM 7.43m X DRAUGHT 4.00m	
scale	1:50 sheet A0
last date issue	09.08.2016
designers	PFA & PARTNERS SRL
approved by	
A - preliminary	
B - executive	
C - As built	
design code	86.08 STANDARD
	A



CANTIERE DELLE MARCHE

SERGIO CUTOLO
CREATIVE NAVAL ARCHITECTURE

PFA PARTNERS
CREATIVE NAVAL ARCHITECTURE

A TORNARE IN USAGIO È PERMETTILIA CONSERVARE E USARE IL DISEGNO EMBLEMATICO E LA IMMAQUINAZIONE GRAFICA PRODOTTE E SEGNATE IN QUESTO DISEGNO. ACCORDO TO LA LEGGE È STRETTAMENTE VIETATA LA RIPRODUZIONE O LA COMUNICAZIONE IN QUALSIASI FORMA E PER QUALSIASI SCOPO, SENZA IL CONSENSO PRELIMINARE DELLA PFA & PARTNERS SRL.