




CANTIERE DELLE MARCHE

Darwin 102

Darwin
CLASS



PROFILE

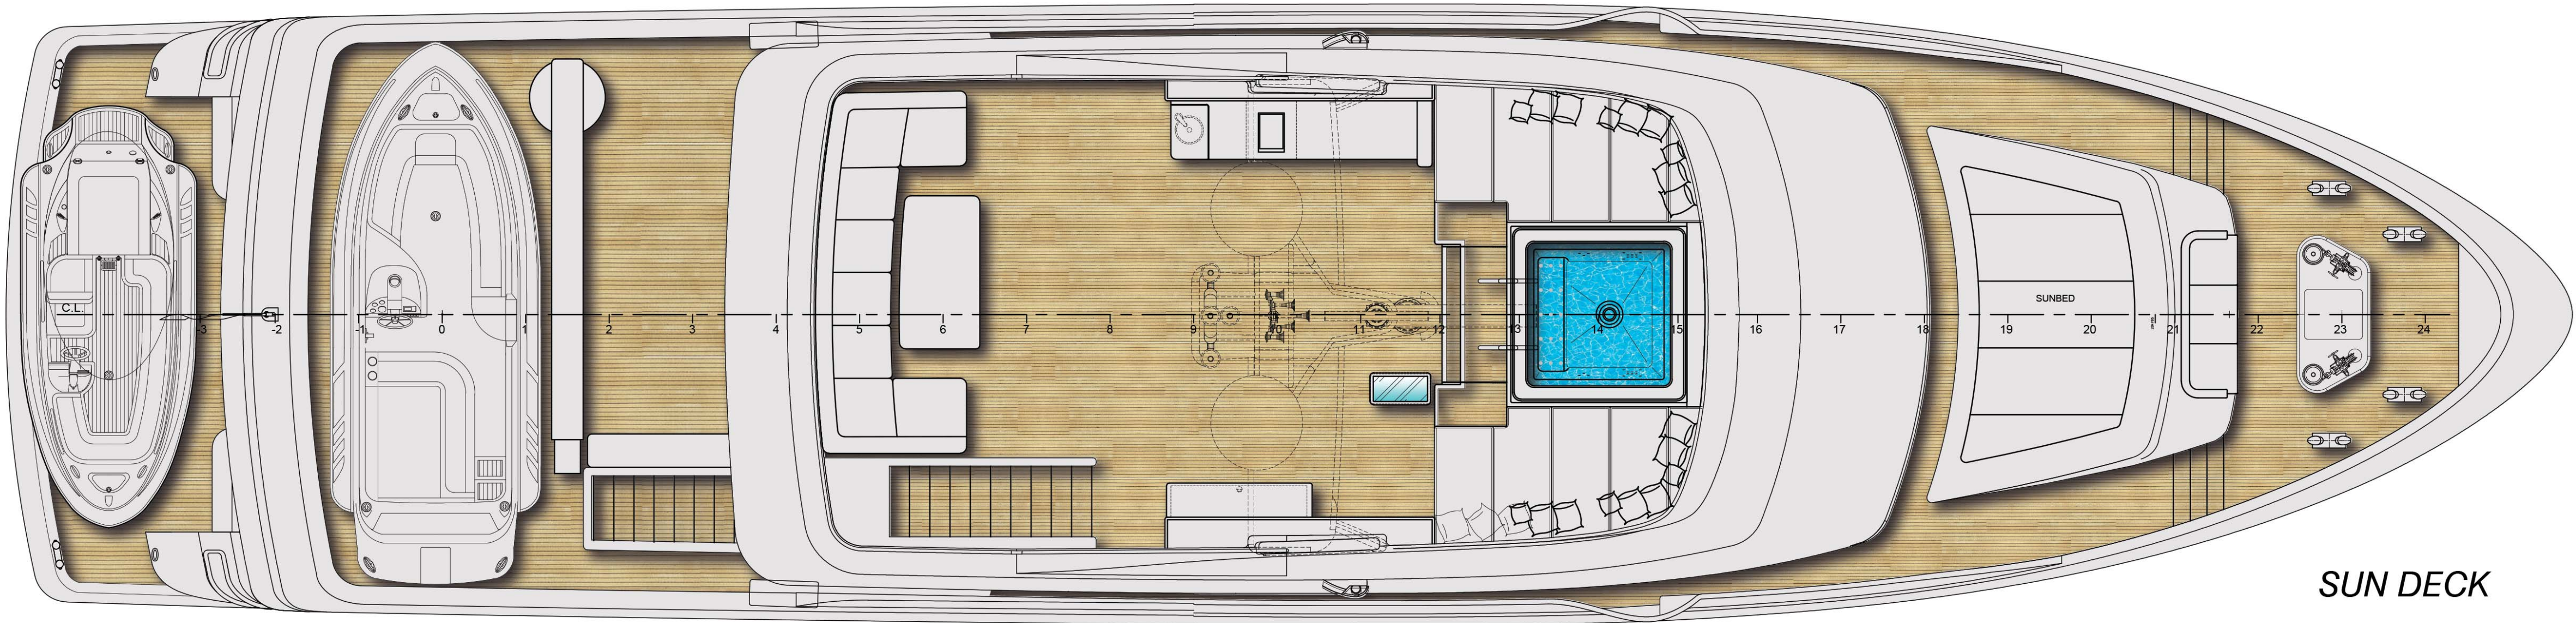


SUN DECK



UPPER DECK



MAIN DECK

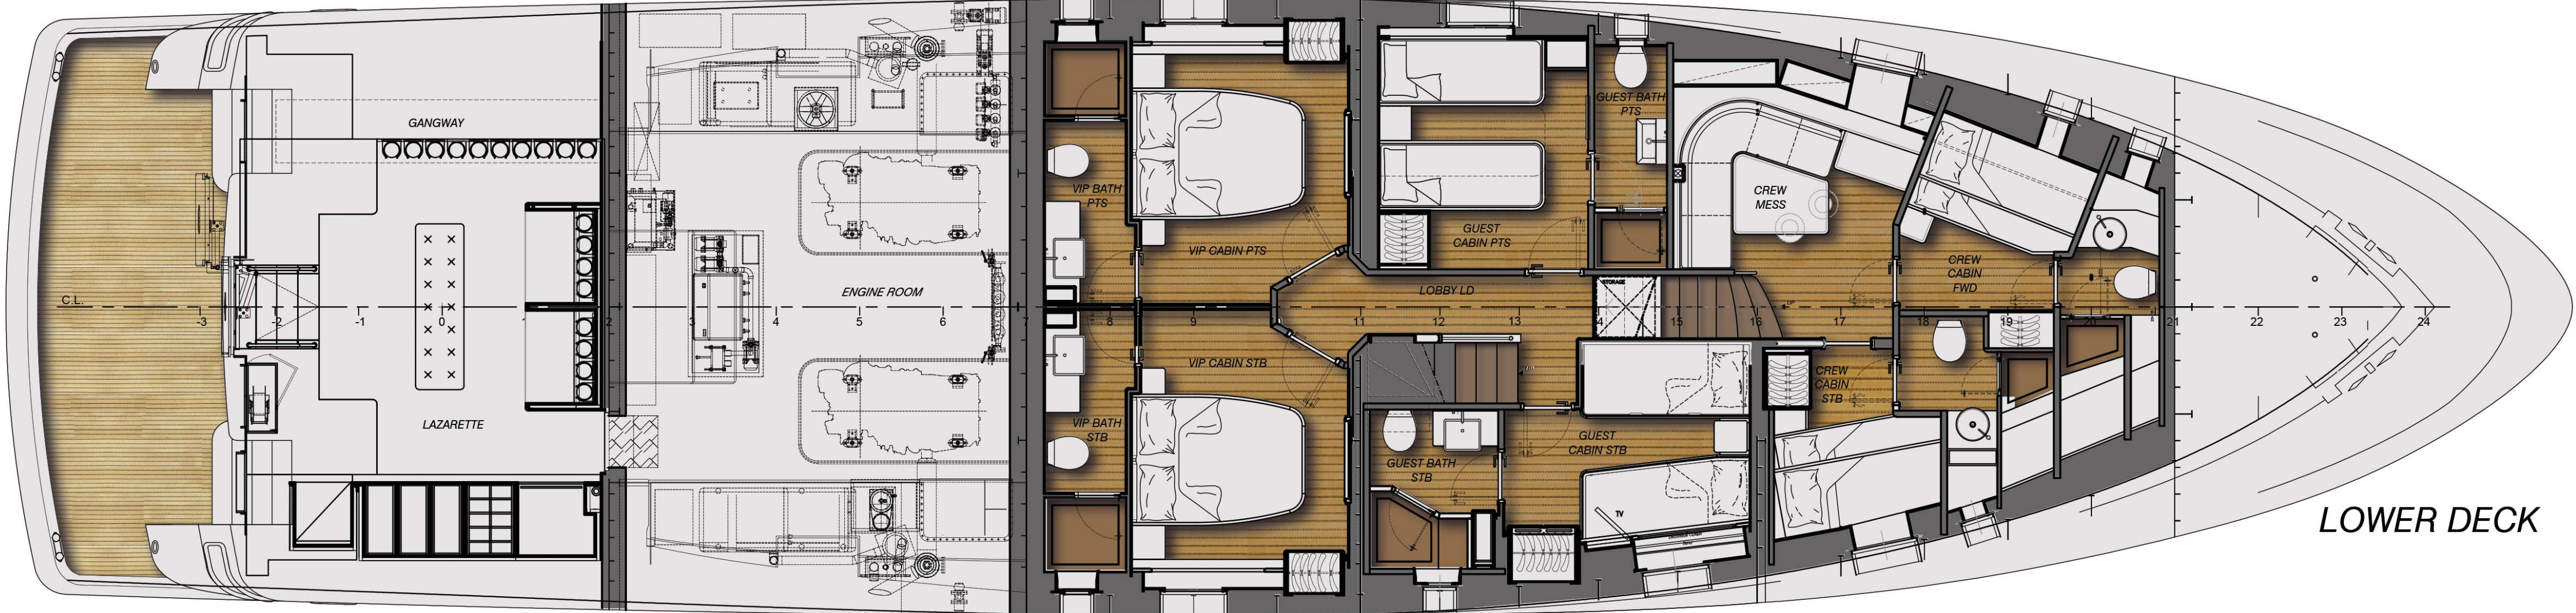

LOWER DECK

General Arrangement Plan			
CANTIERE DELLE MARCHE		PROJECT Darwin 102	
L.O.A. 30.80 m x BEAM 7.45 m		Scale 1:50	sheet A0
last date issue		CANNES 2018	
HYDRO TEC		approved by	A
HYDRO TEC S.r.l. Via. Europa 2/10 - 10125 Torino (TO) Italy		A - preliminary	
Tel. +39 011 51000000		B - executive	
Fax +39 011 51000001		C - for build	
E-mail: info@hydrotec.it		Proj. code	102 GAP Standard MASTER MD