







CANTIERE DELLE MARCHE  
via Salaria 29 - 00198 Roma (RM)  
 Tel. +39 06 498121 - Fax +39 06 49812211  
 www.cantieredellemarche.it

**Darwin**  
 C L A S S

86.03



2300 mm FROM  
 BASE LINE

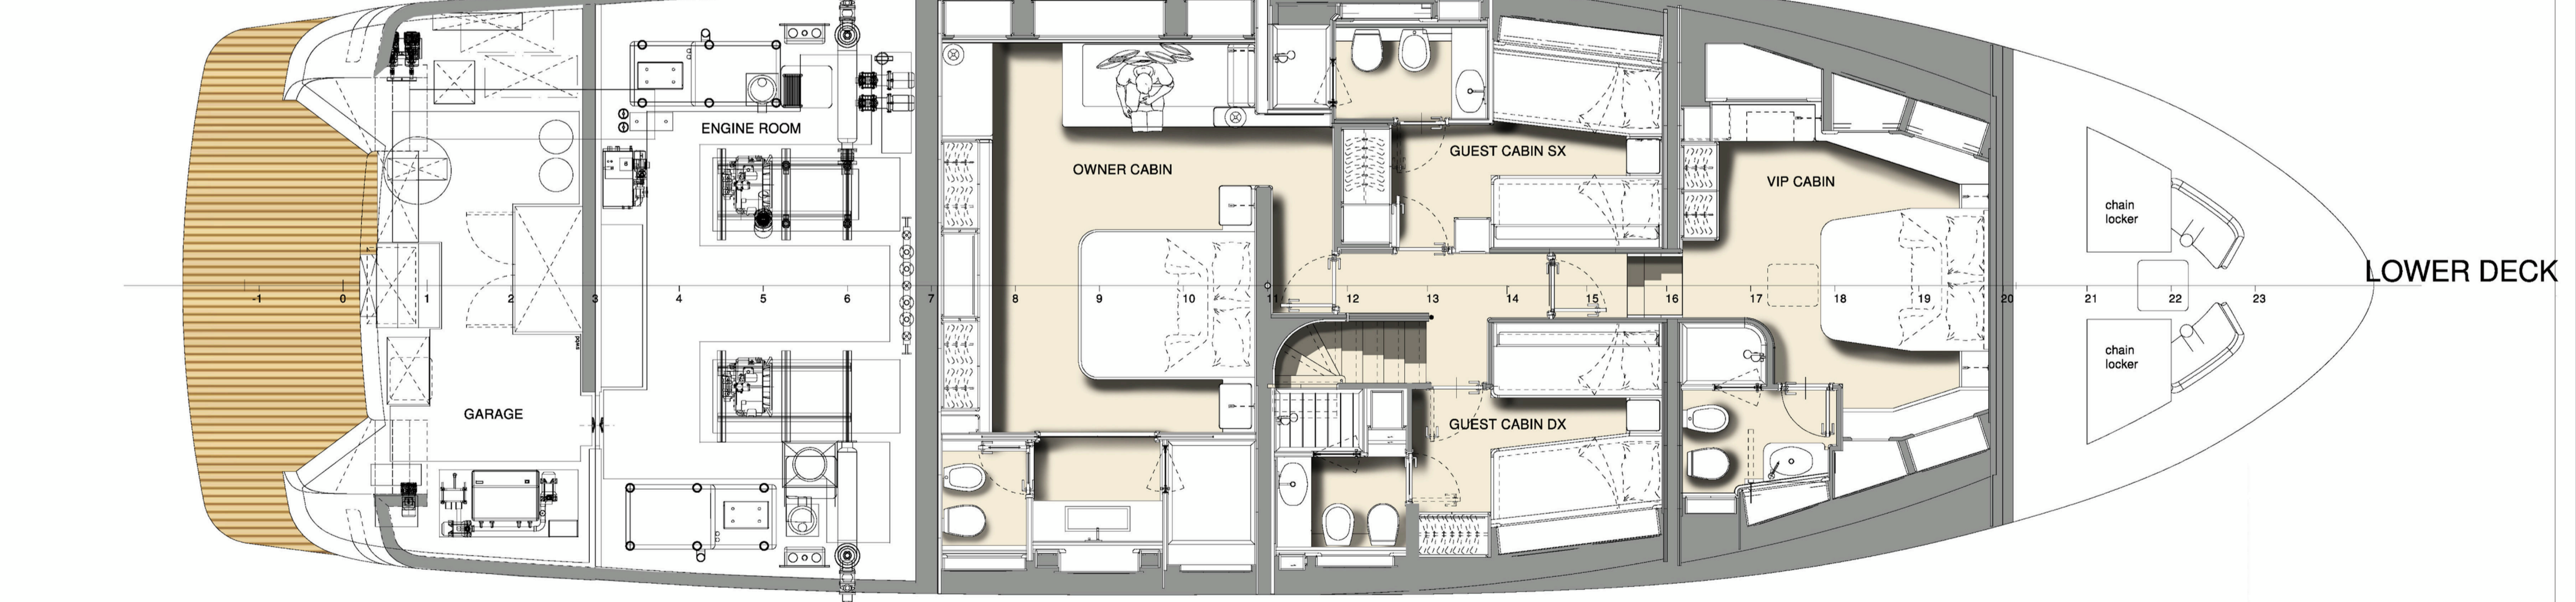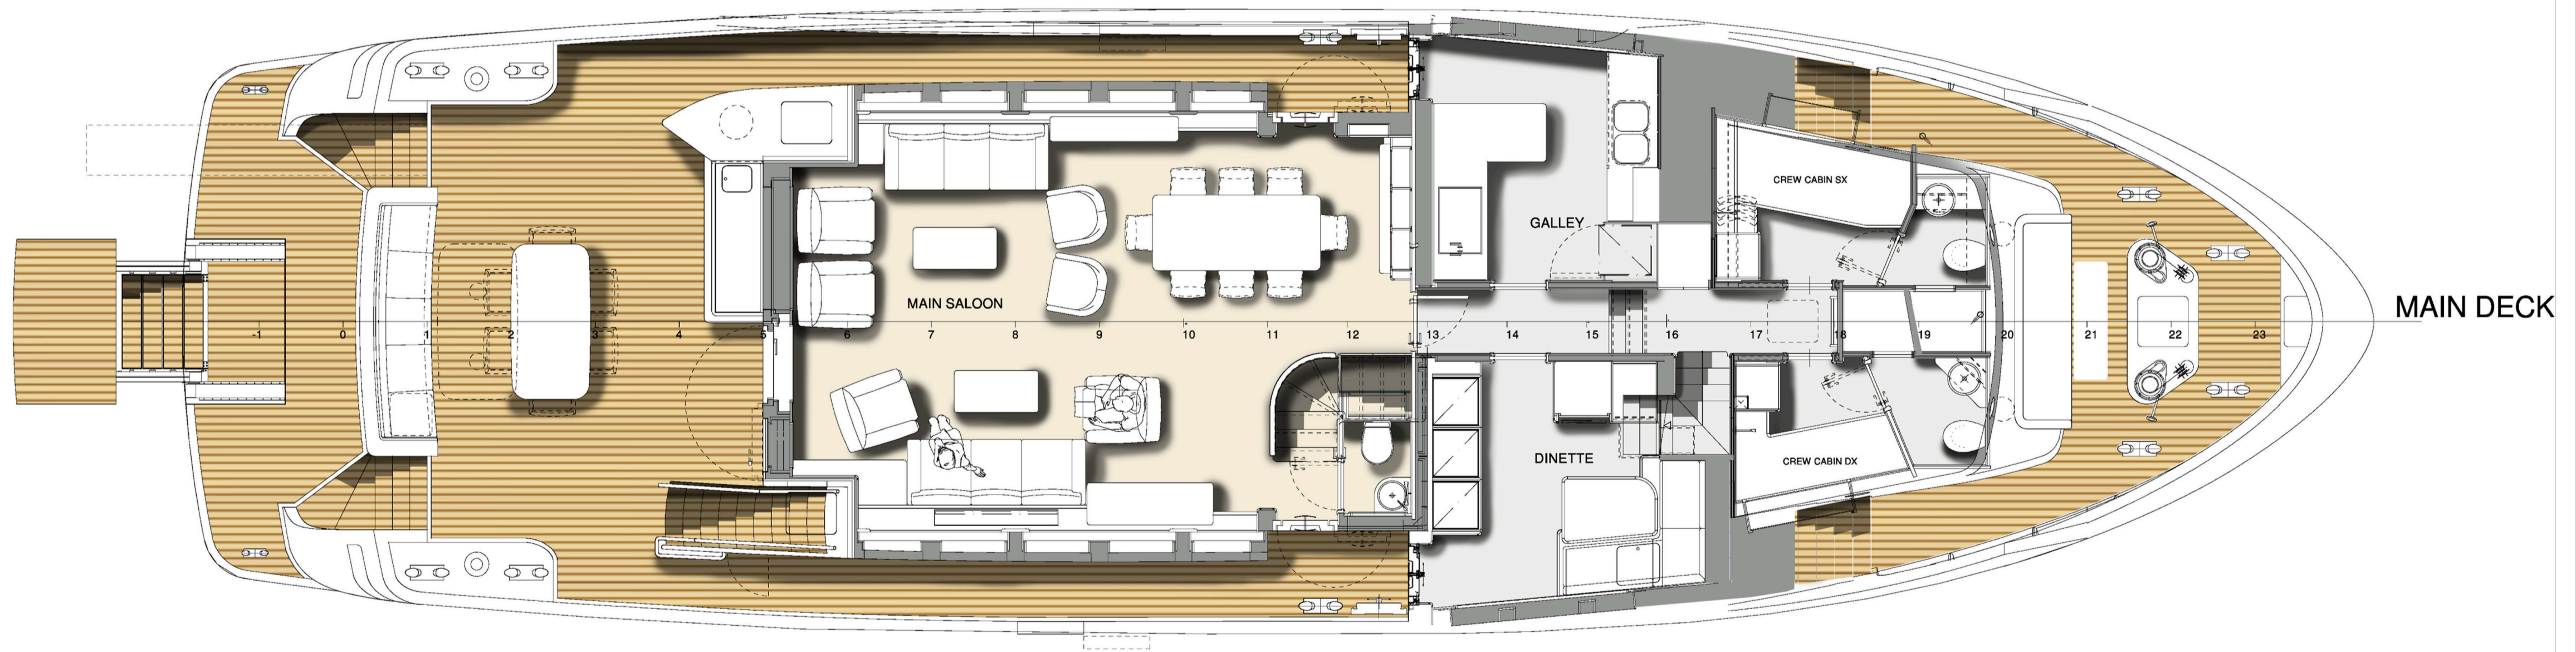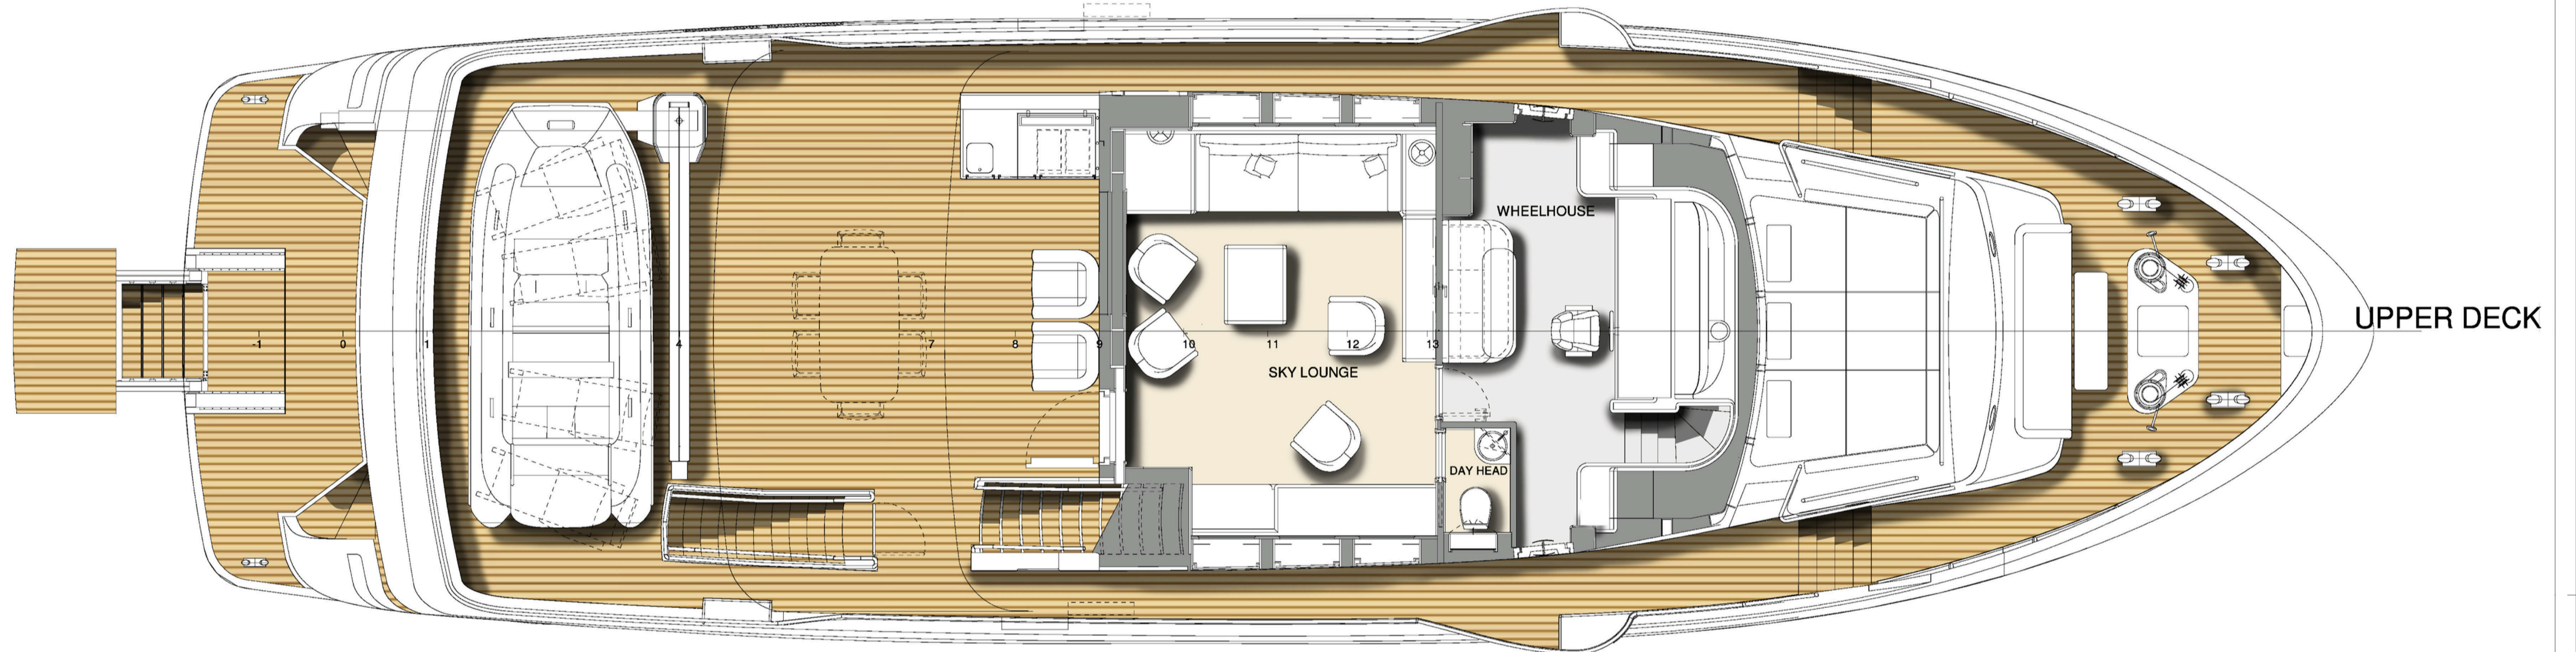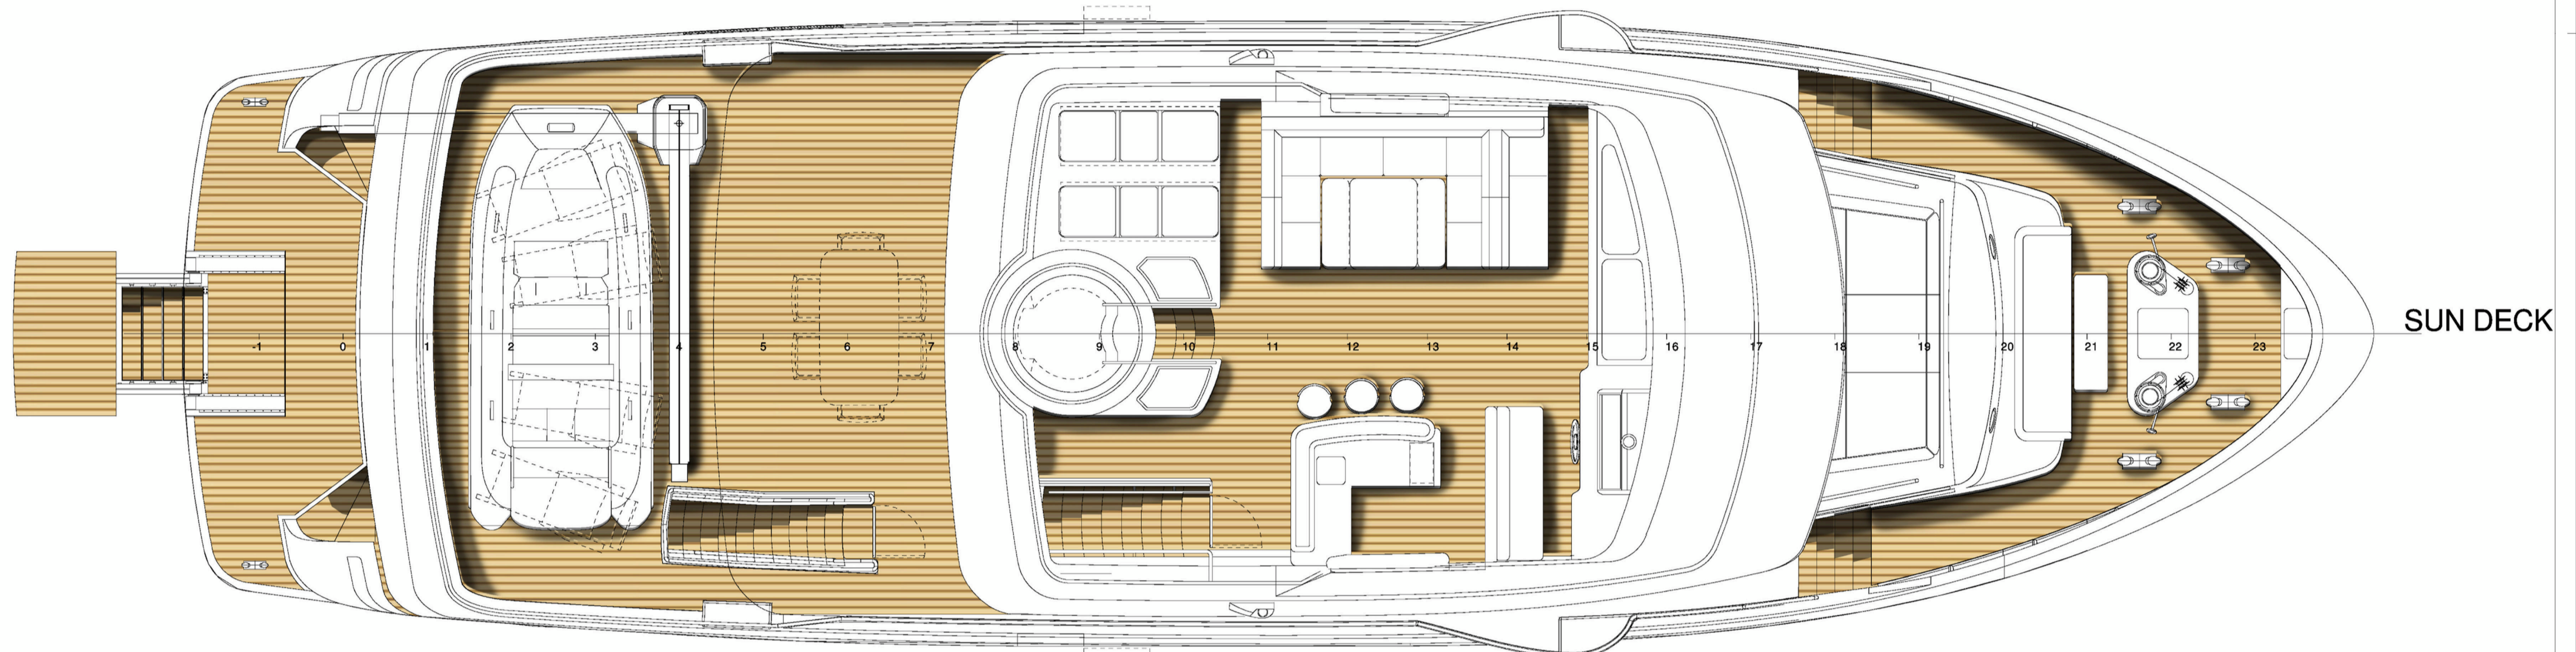

## General Arrangement

**Darwin 86.03**

L.A.O. 26.10 m x max Beam 7.43 m

scale	1:50	sheet	A0
last date issue	08/2014	dwg serial	86.03gapR14.0
designers	Hydro Tec	approved by	CdM
A - preliminary	C - as built		
B - executive	D - commercial		D

A TERMINI DI LEGGE E' VIETATA LA COMUNICAZIONE A TERZI, LO SFRUTTAMENTO O LA RIPRODUZIONE ANCHE PARZIALE DI QUESTO DISEGNO  
 ACCORDING TO LAW IT IS STRICTLY FORBIDDEN ANY PARTIAL OR TOTAL COMMUNICATION OR REPRODUCTION OF THIS DRAWING