




DESIGN SECTION

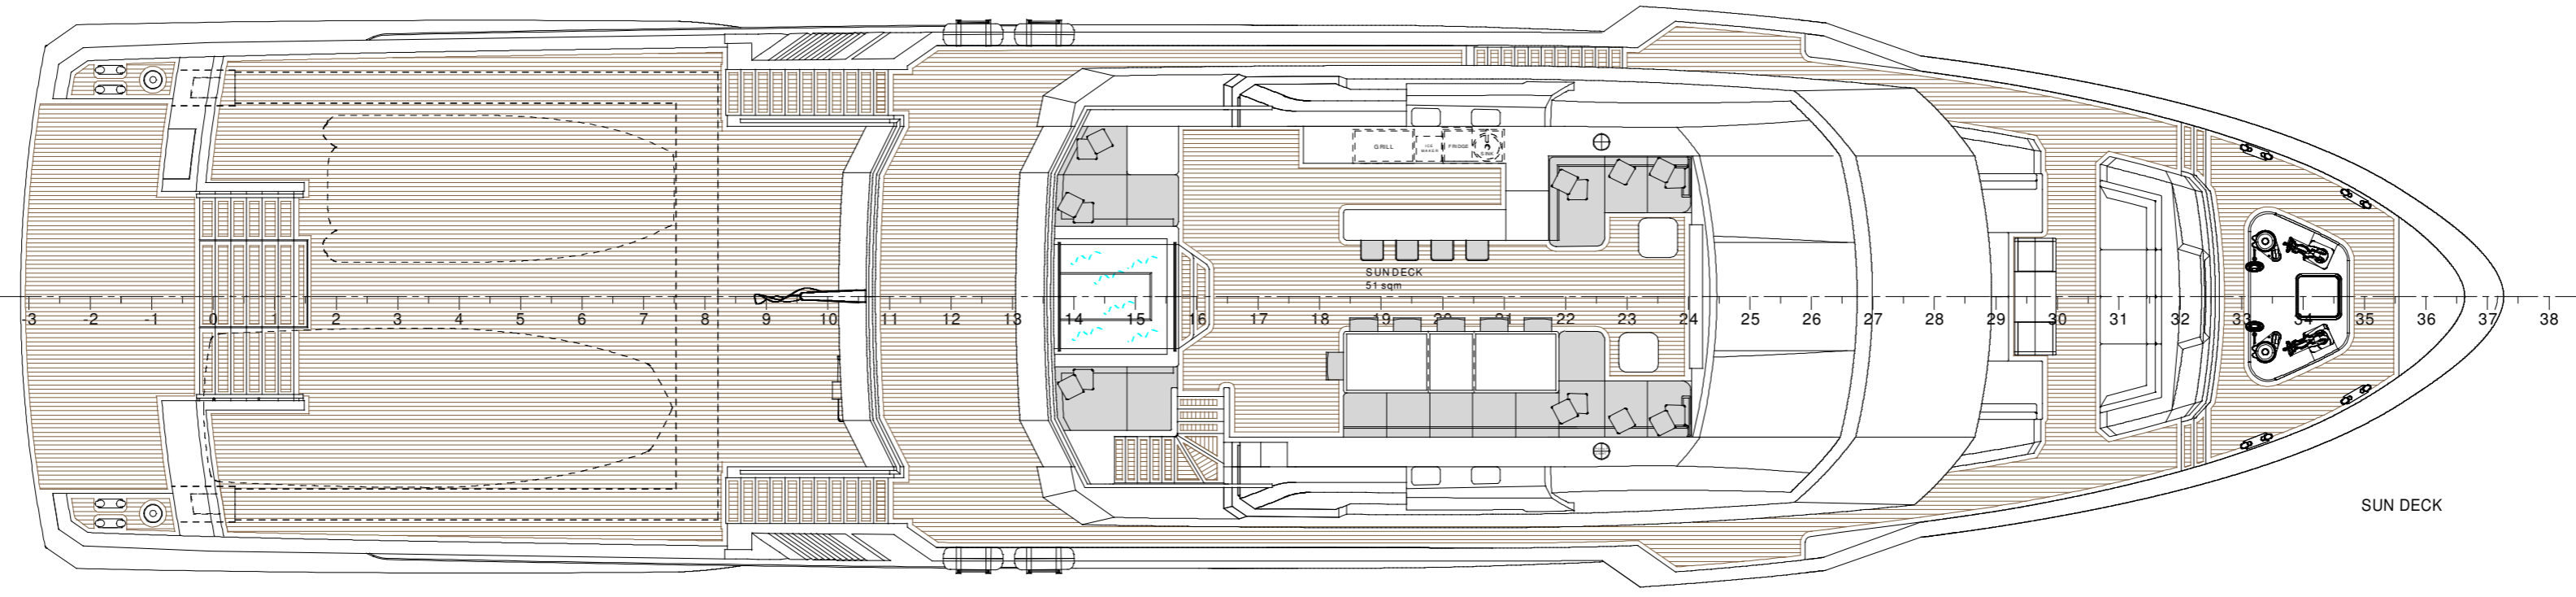


SUN DECK

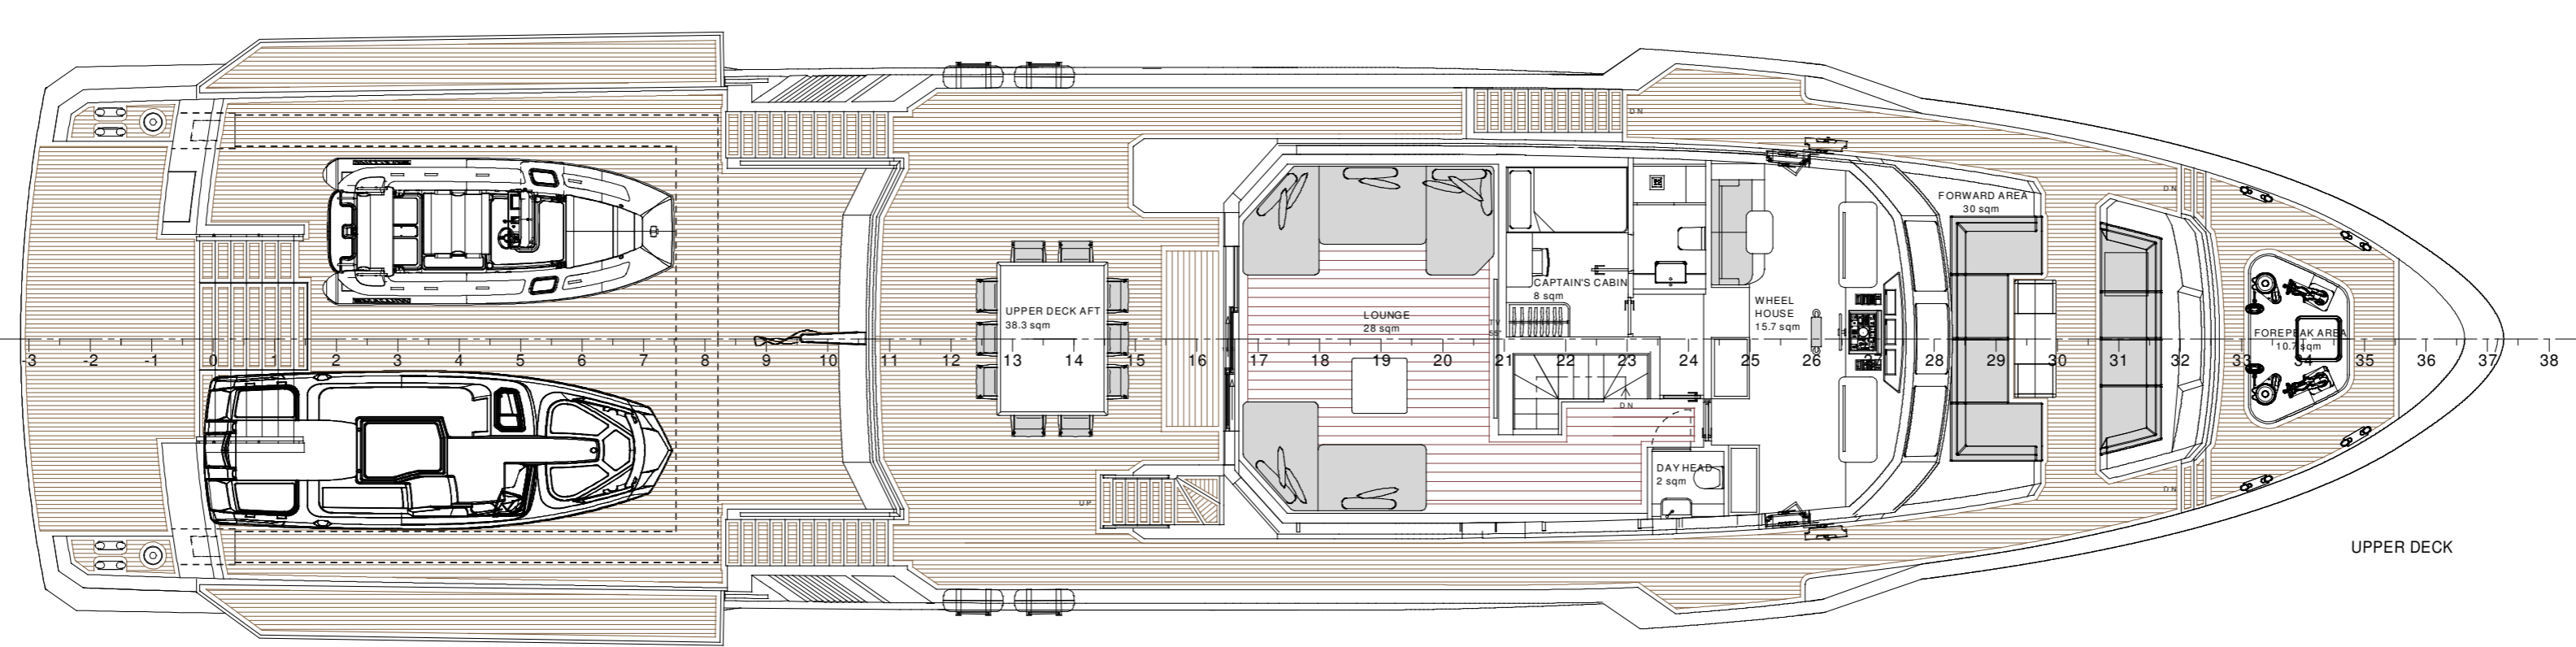

UPPER DECK

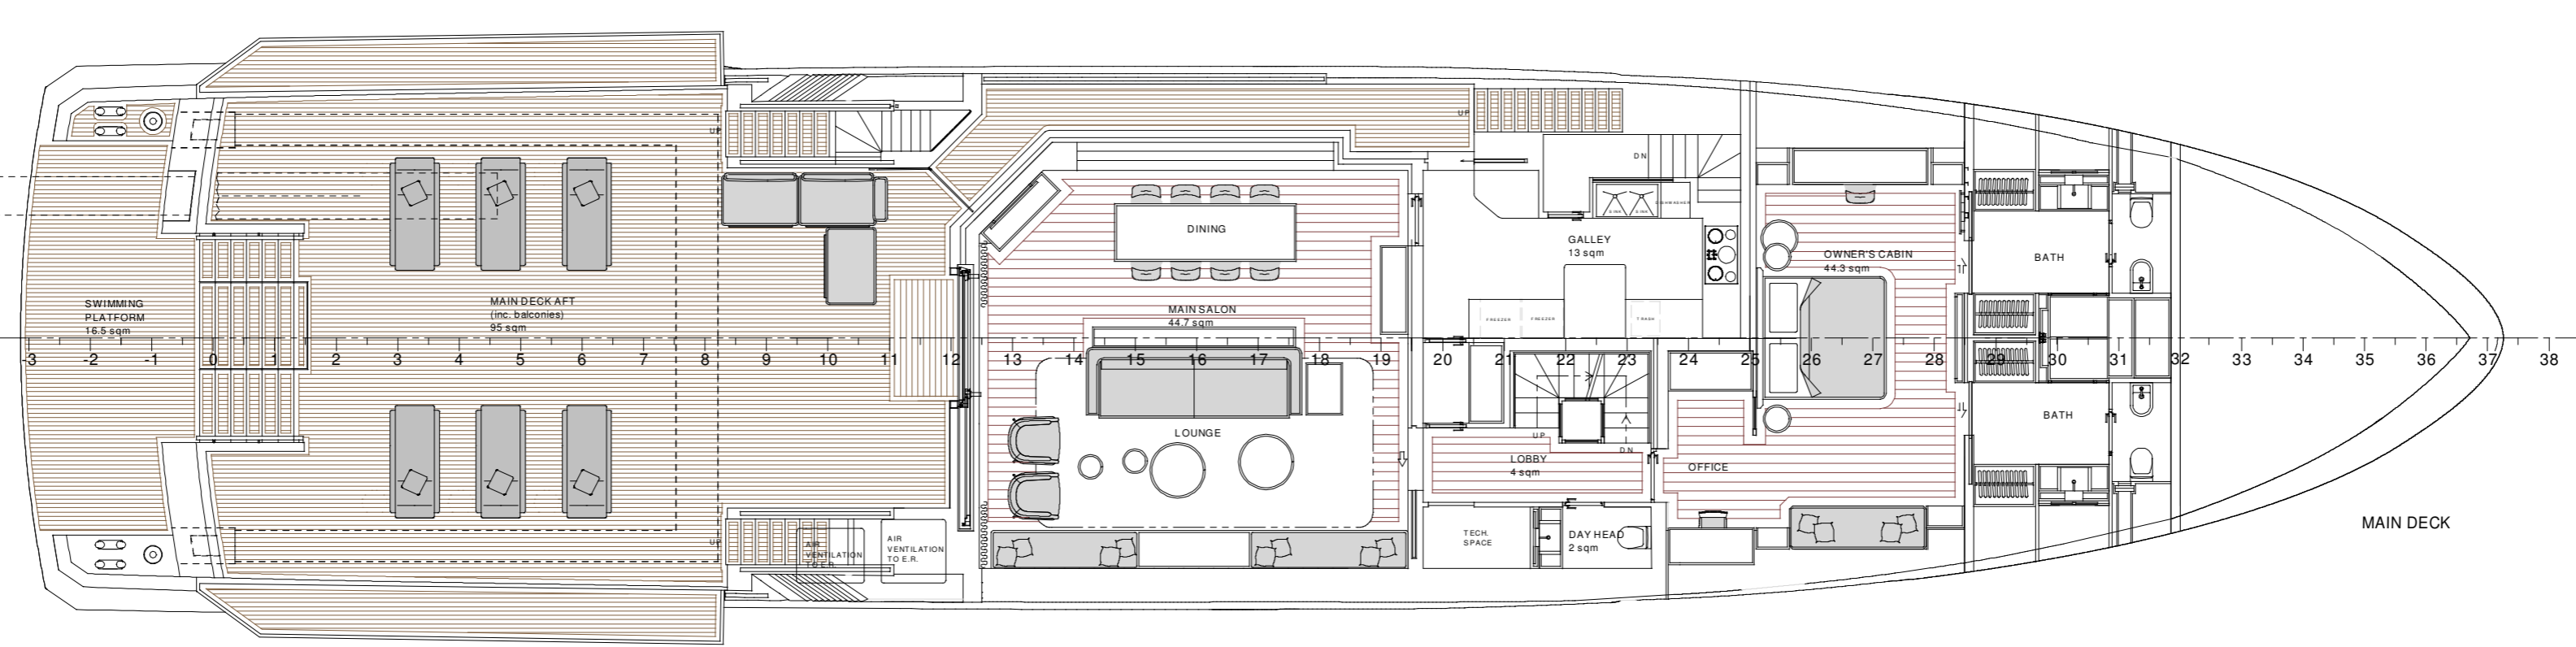

MAIN DECK

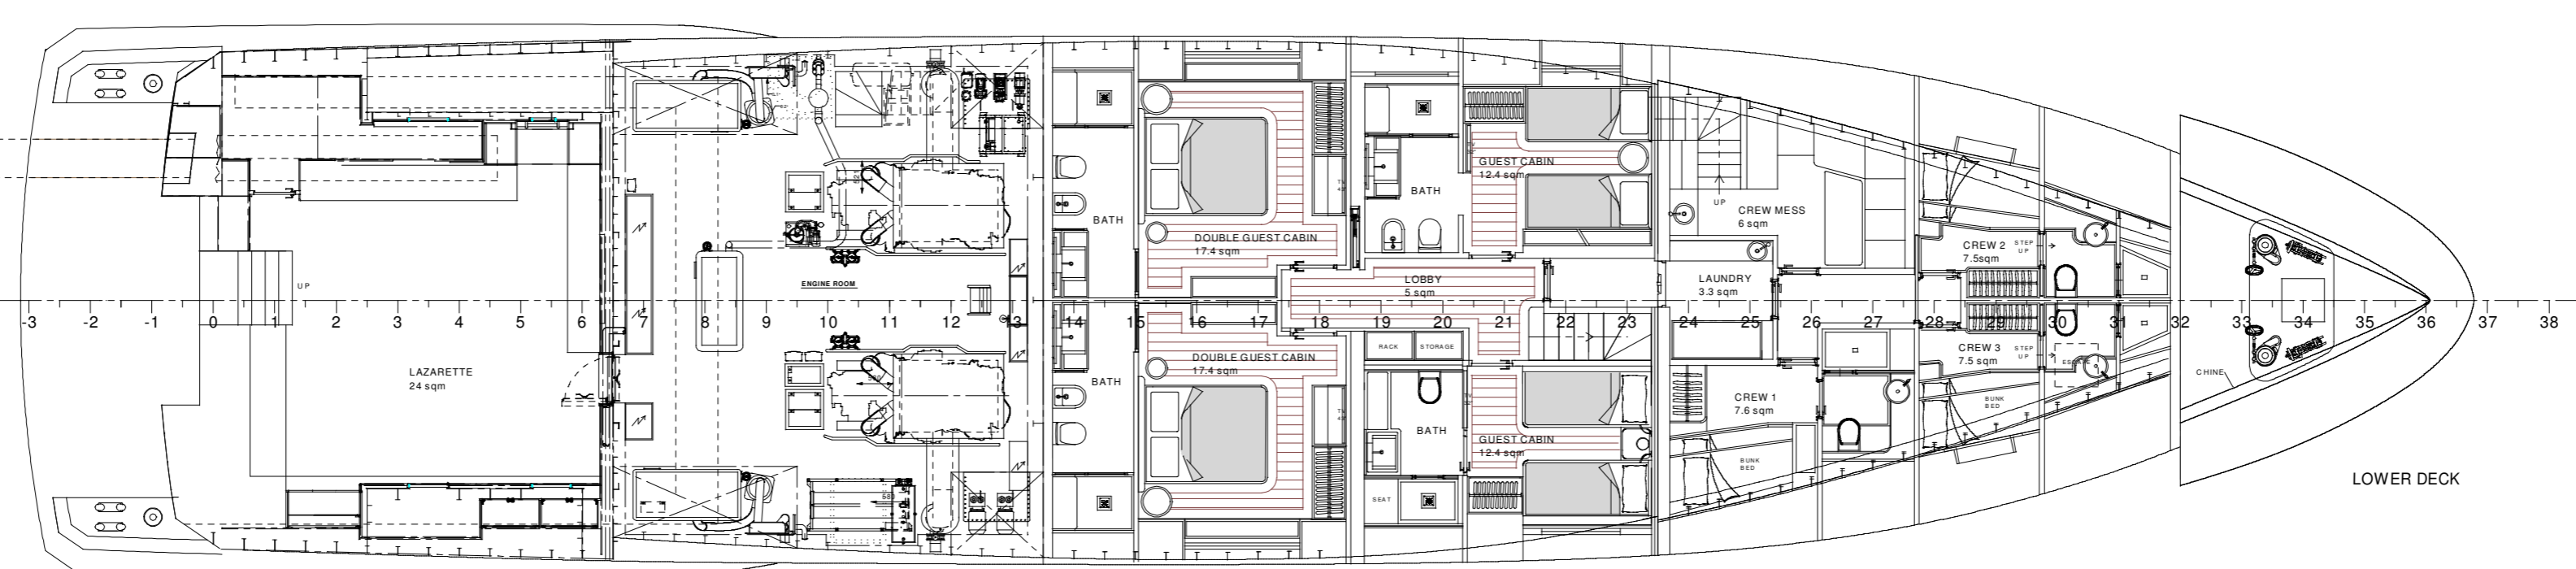

LOWER DECK

General Arrangement Plan			
Client	CANTIERE DELLE MARCHE	PROJECT	Fregate 132
Engineering	HYDROTEC CREATIVE NAVAL ARCHITECTURE	SCALE	1:100
		DATE	28.07.2022
		SHEET	A1
		NOTES	
		1. Bulkway	A
		2. Exhaust	
		3. As built	