



CANTIERE DELLE MARCHE


VIA S. MARCO 101 - 60014 FANO (PU)
TEL. 0724 309911 - FAX 0724 309912
WWW.CANTIERIDELLEMARCHE.IT

Darwin
C L A S S


102.10




PROFILE

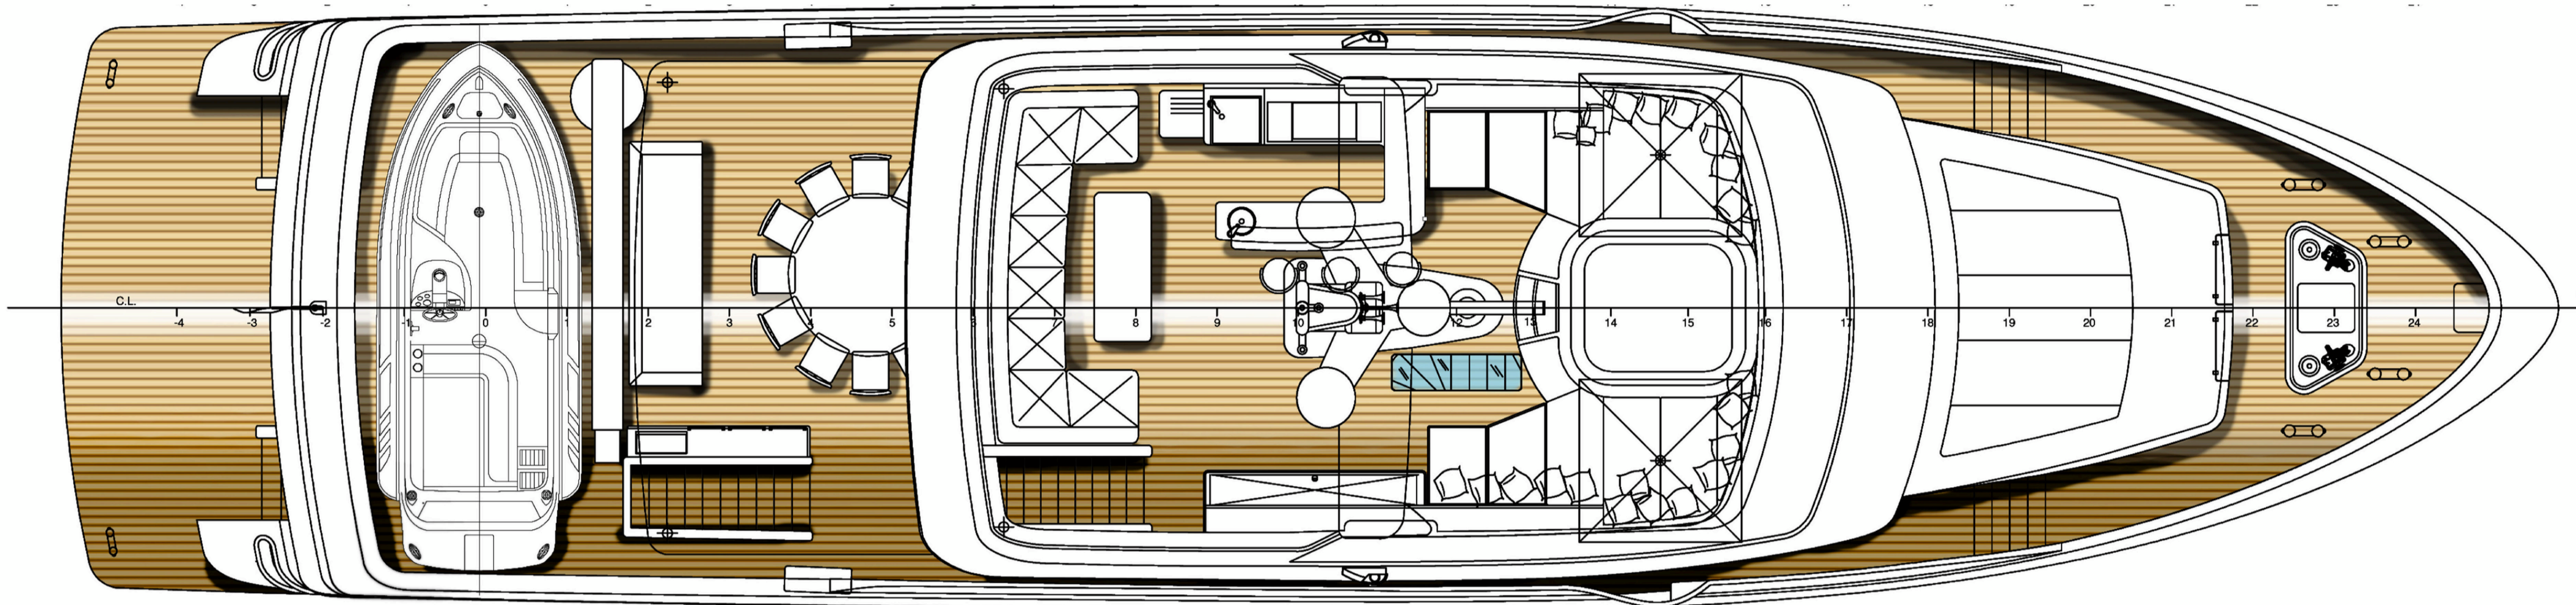


SUN DECK

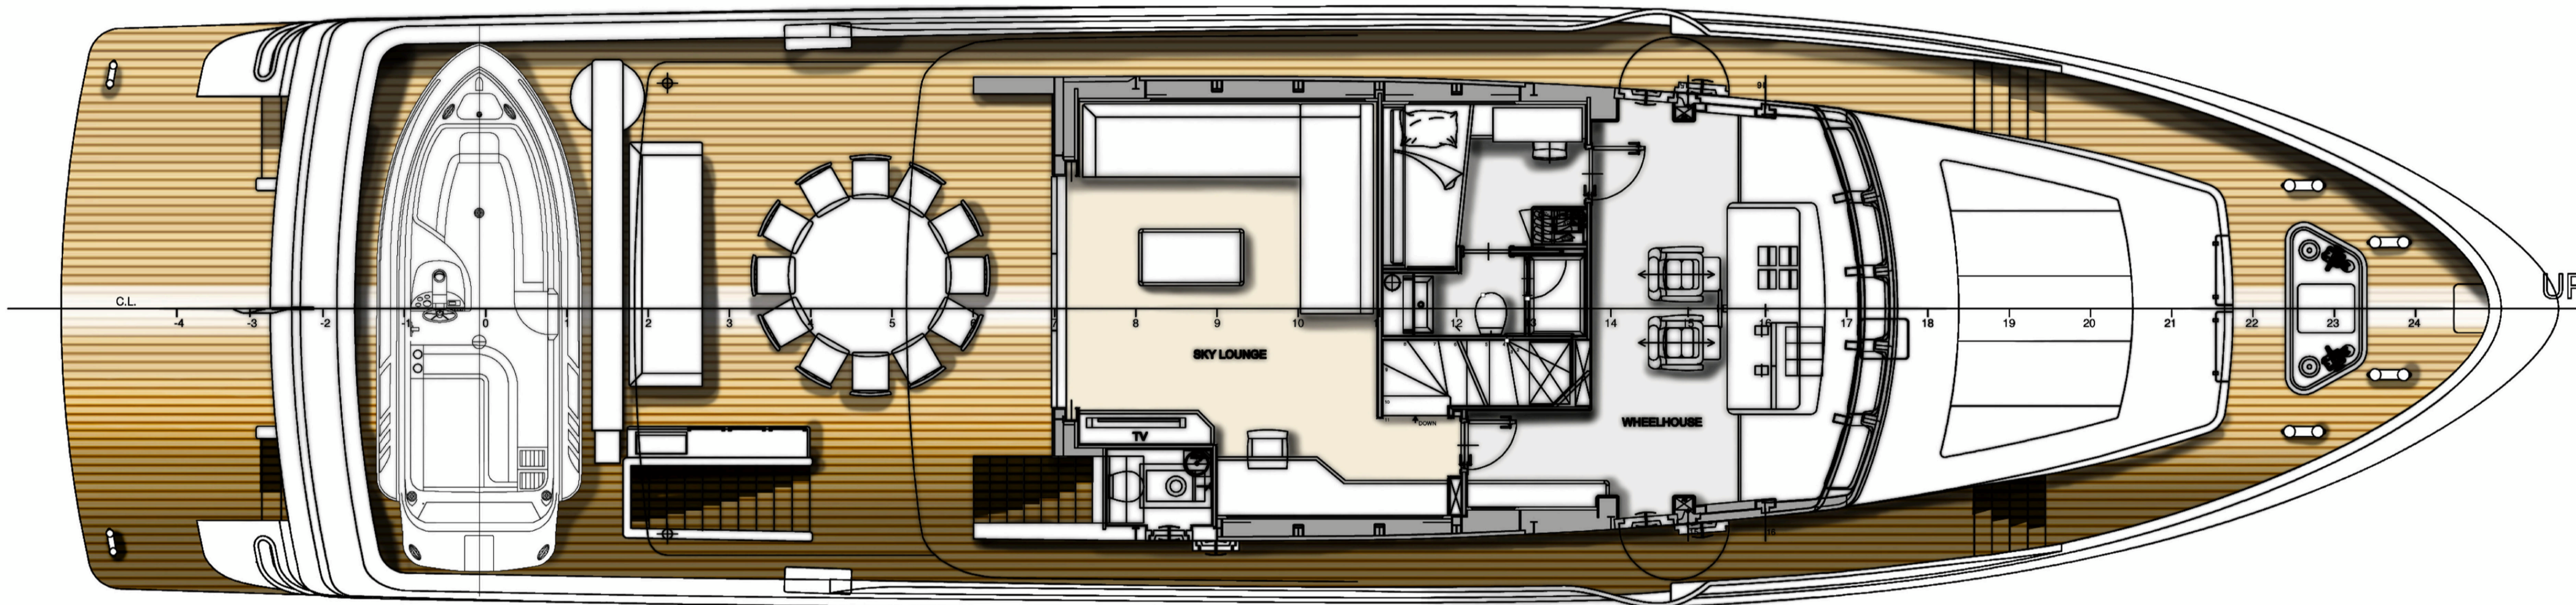

UPPER DECK

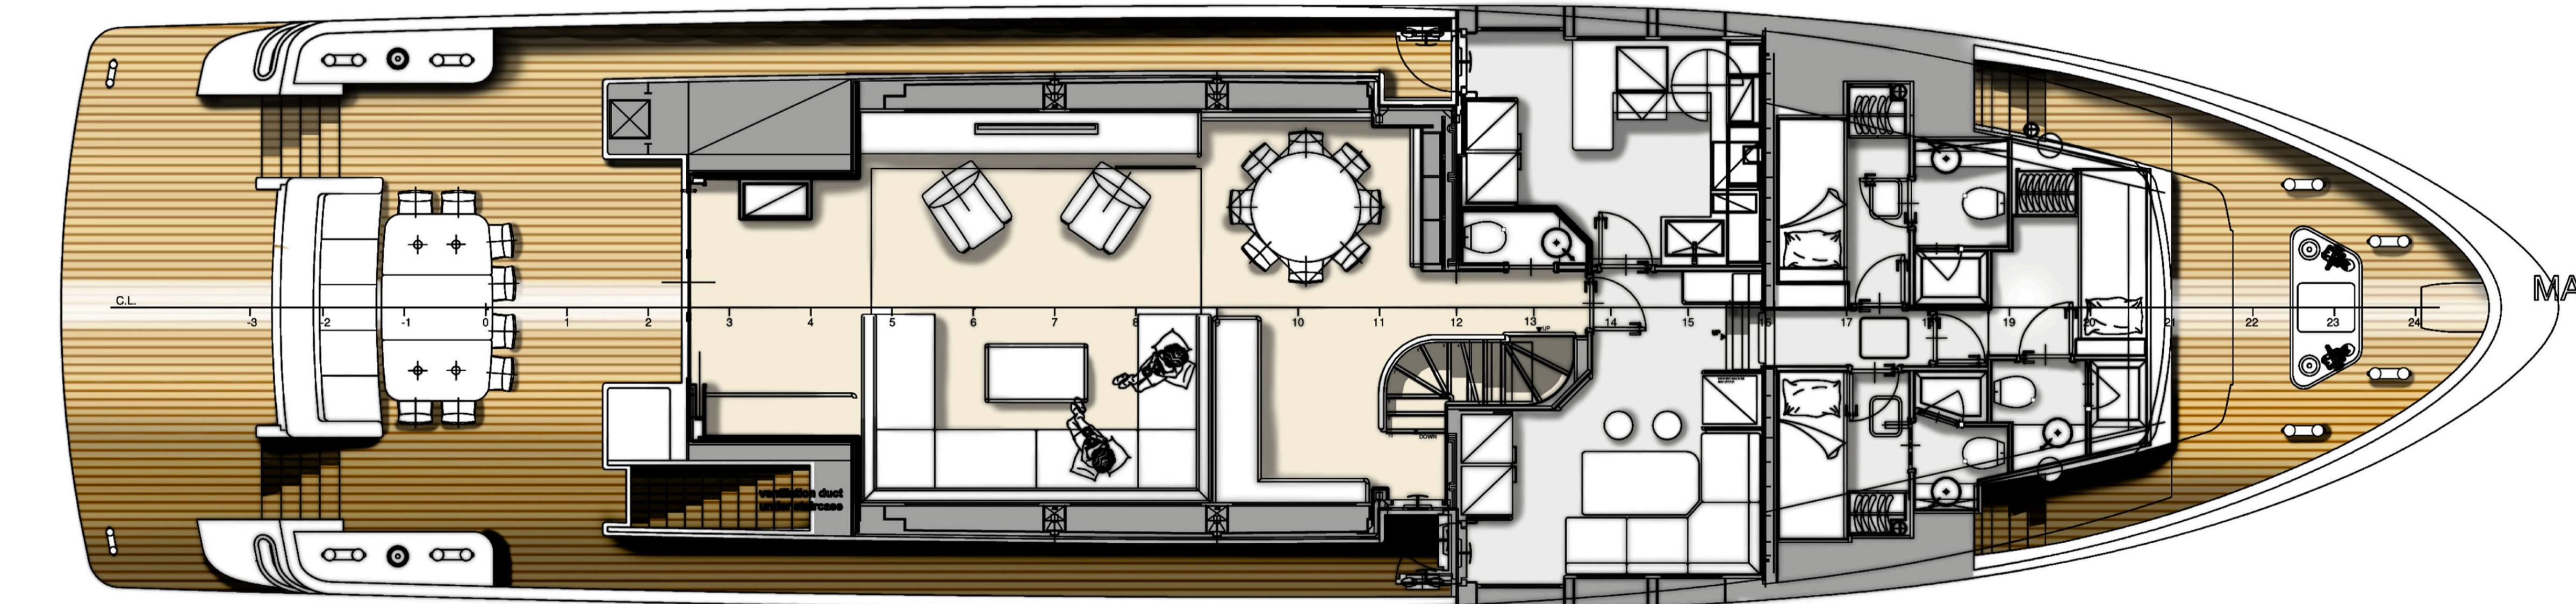

MAIN DECK

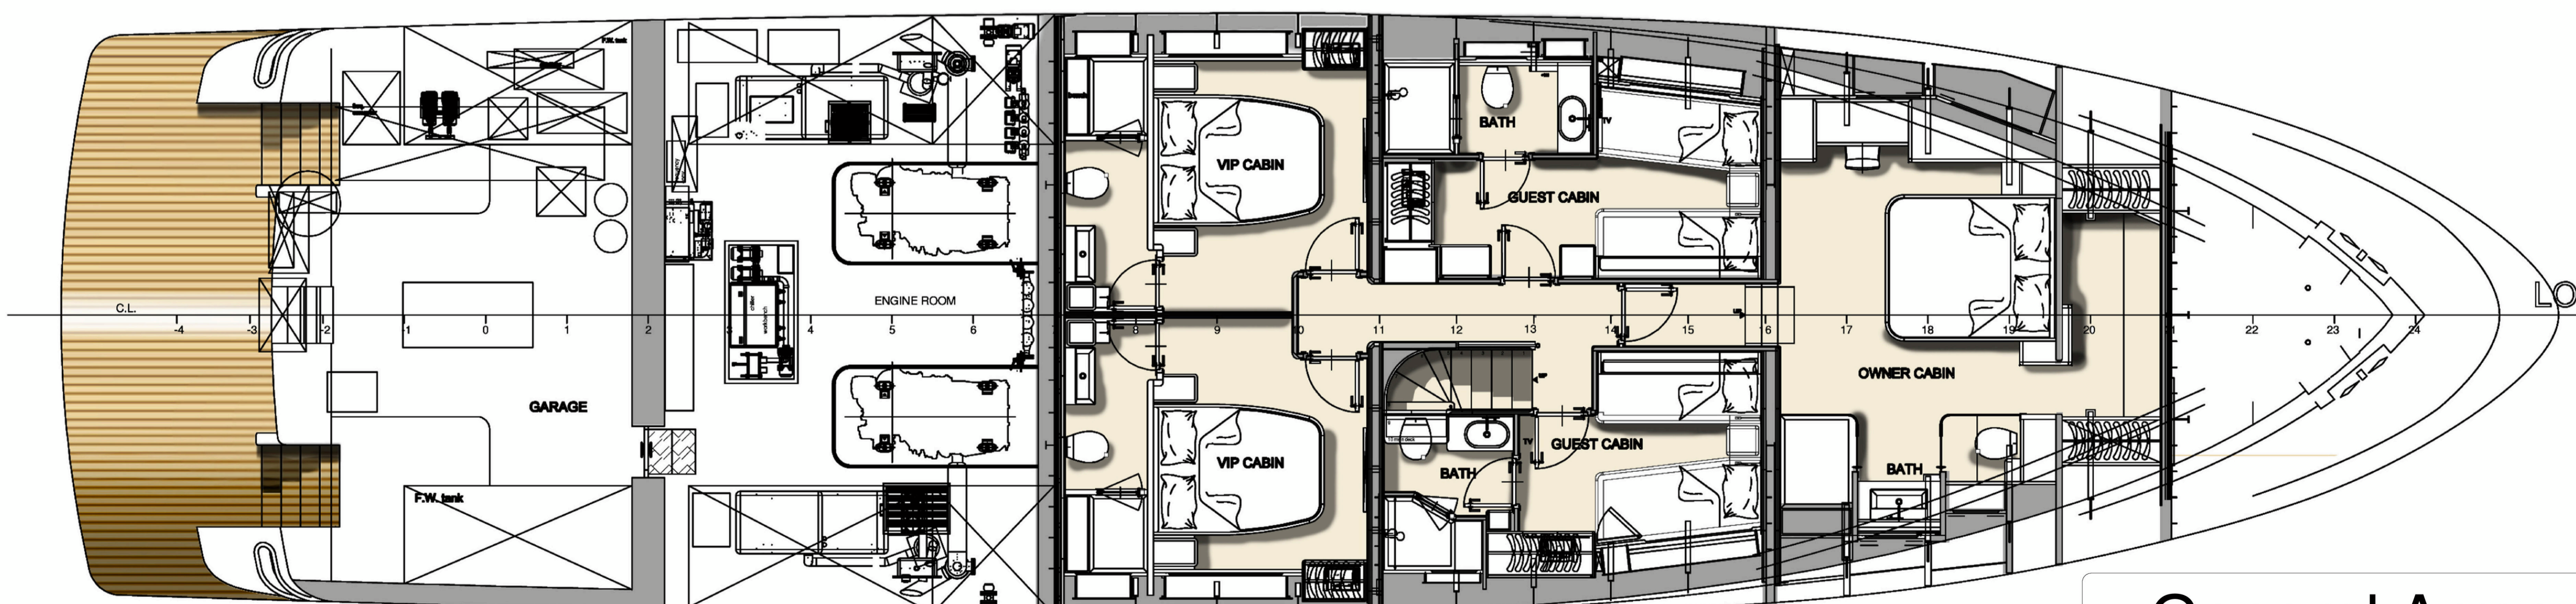

LOWER DECK

General Arrangement

Darwin 102.10			
L.A.O. 30.80 m x max Beam 7.43 m			
scale	1:50	sheet	A0
last date issue	08/2014	dwg serial	D102.10gapR14.0
designers	Hydro Tec	approved by	CdM
A - preliminary	C - as built	D	
B - executive	D - commercial		
<small>A TERMINI DI LEGGE È VIETATA LA COMUNICAZIONE A TERZI, LO SPRETTAMENTO O LA RIPRODUZIONE ANCHE PARZIALE DI QUESTO DISEGNO ACCORDING TO LAW IT IS STRICTLY FORBIDDEN ANY PARTIAL OR TOTAL COMMUNICATION OR REPRODUCTION OF THIS DRAWING</small>			