





CANTIERE DELLE MARCHE

Darwin 102_14


Darwin
CLAS
GALEGO

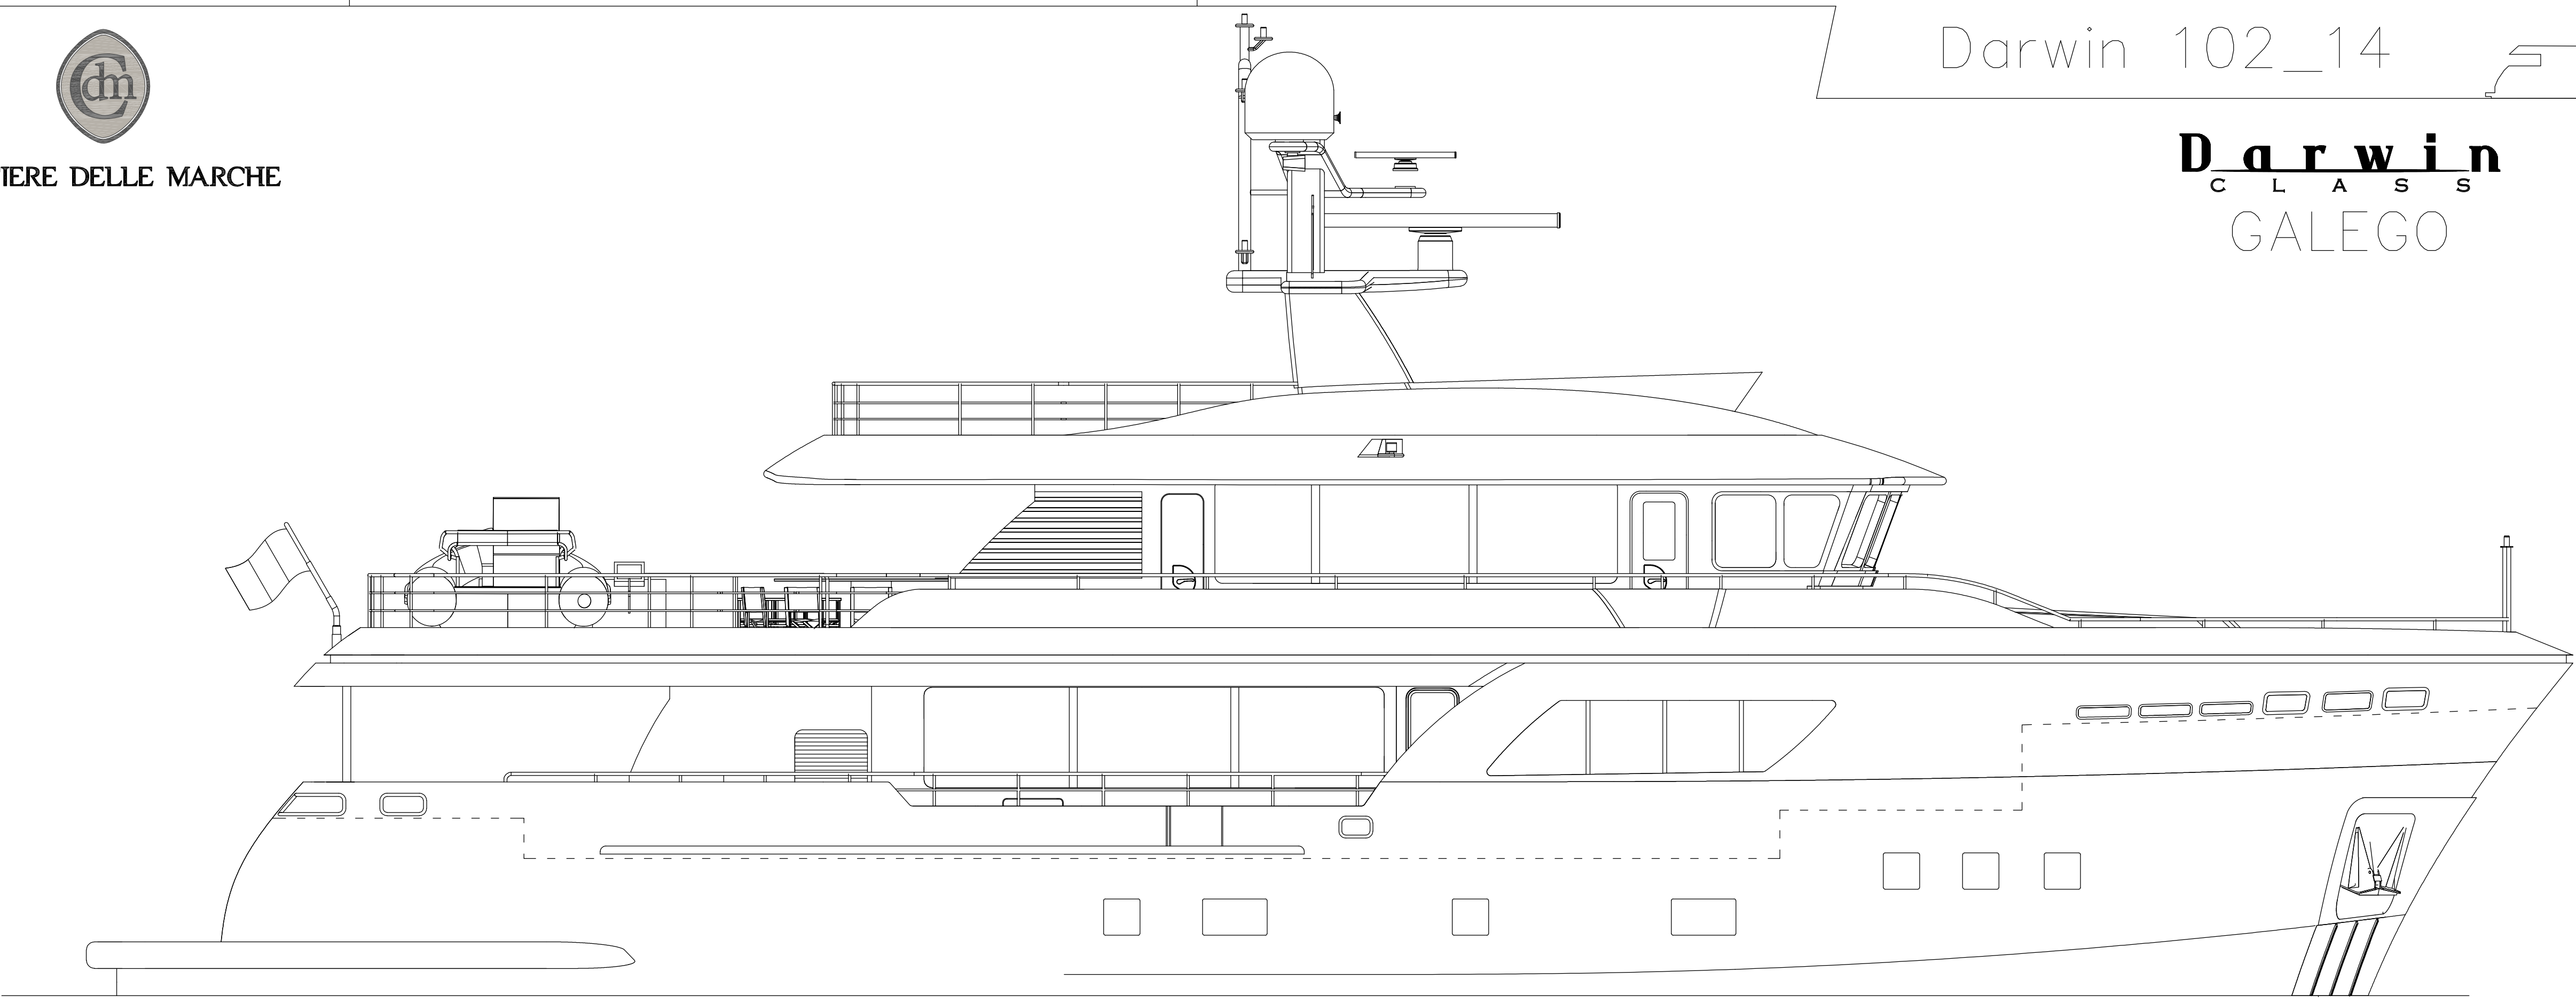


PROFILE

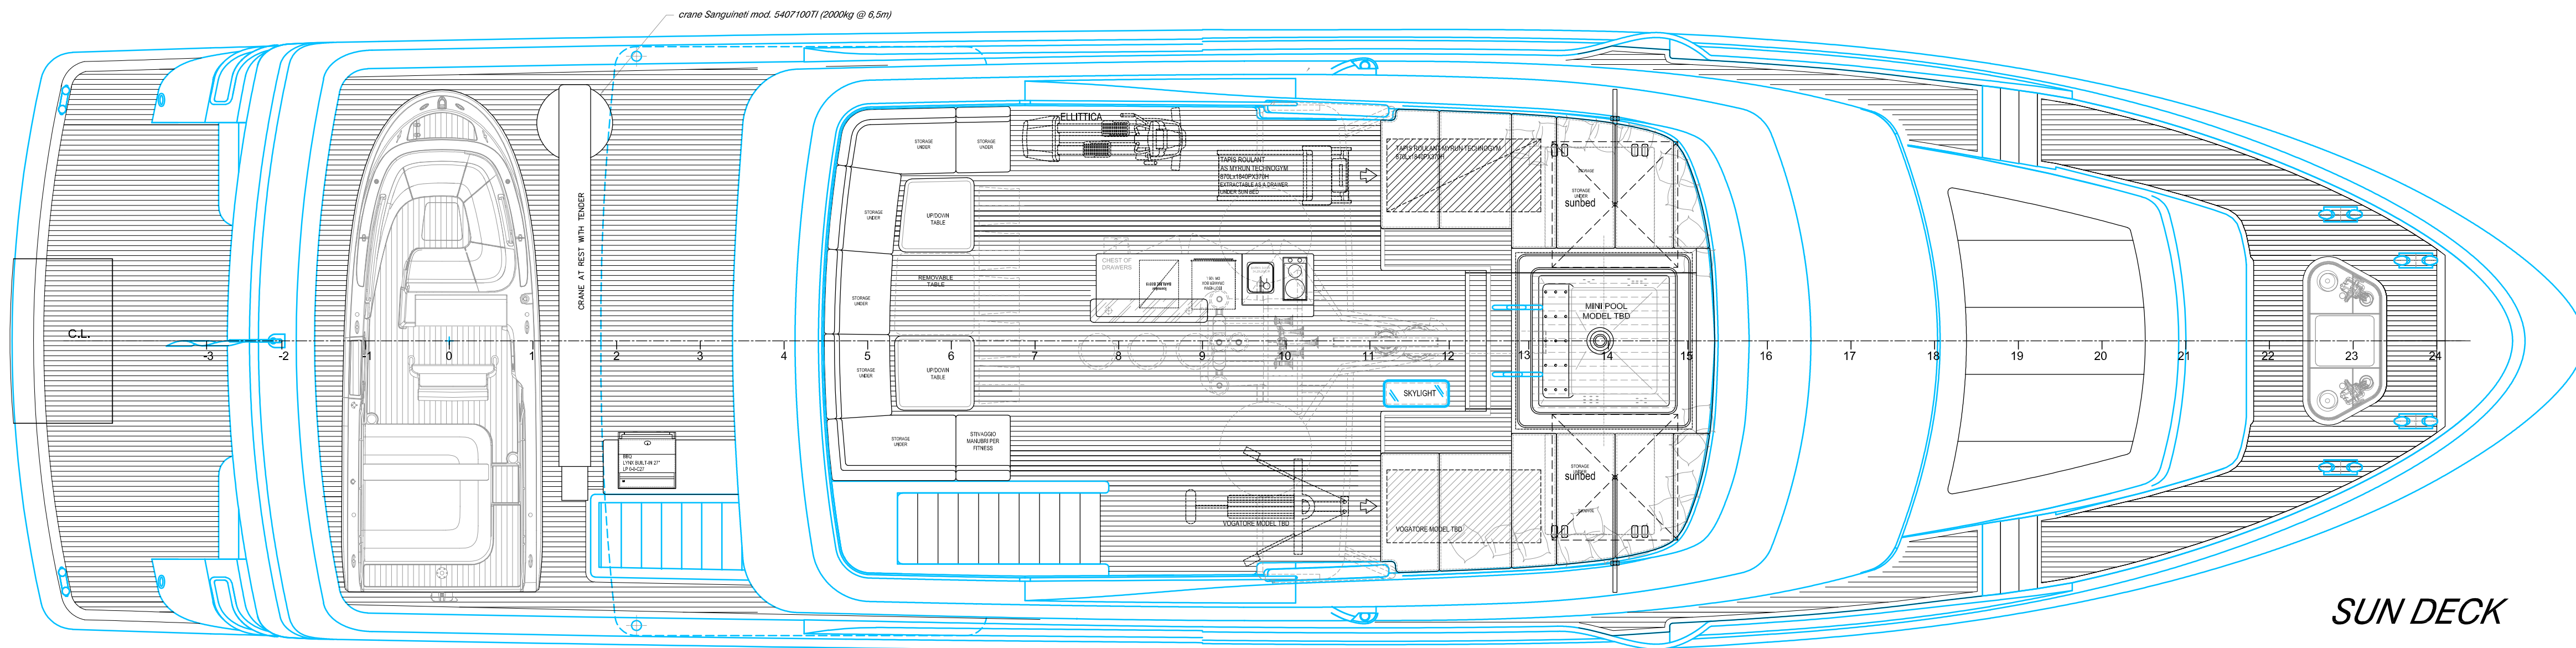


SUN DECK

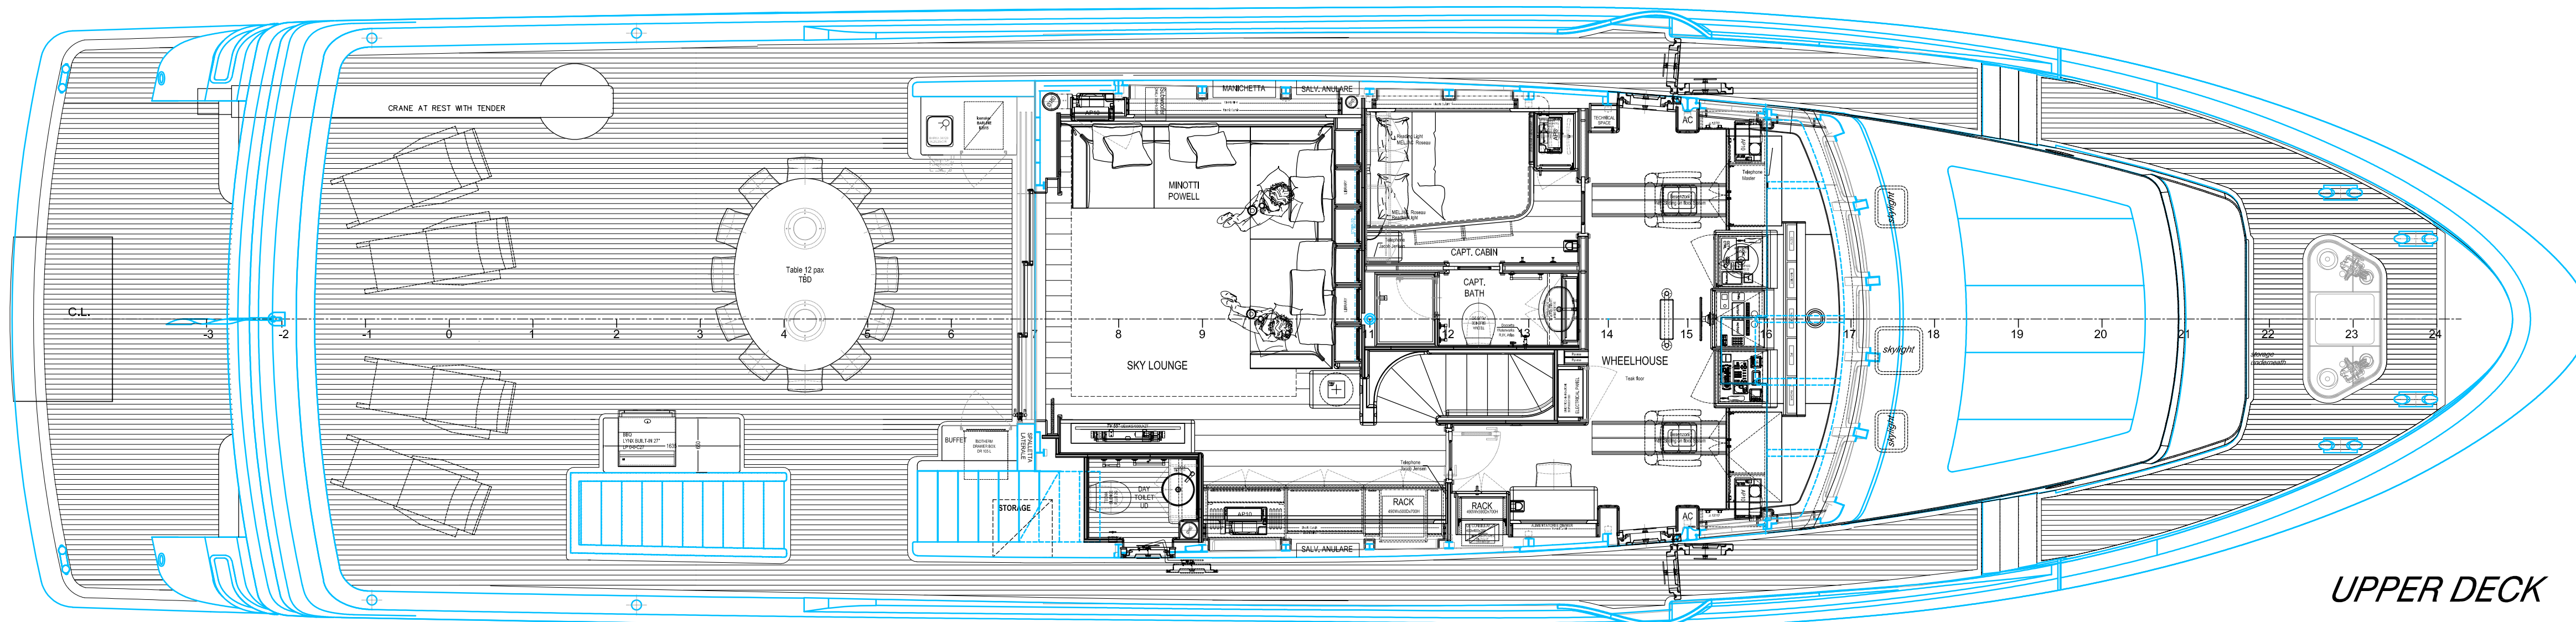

UPPER DECK

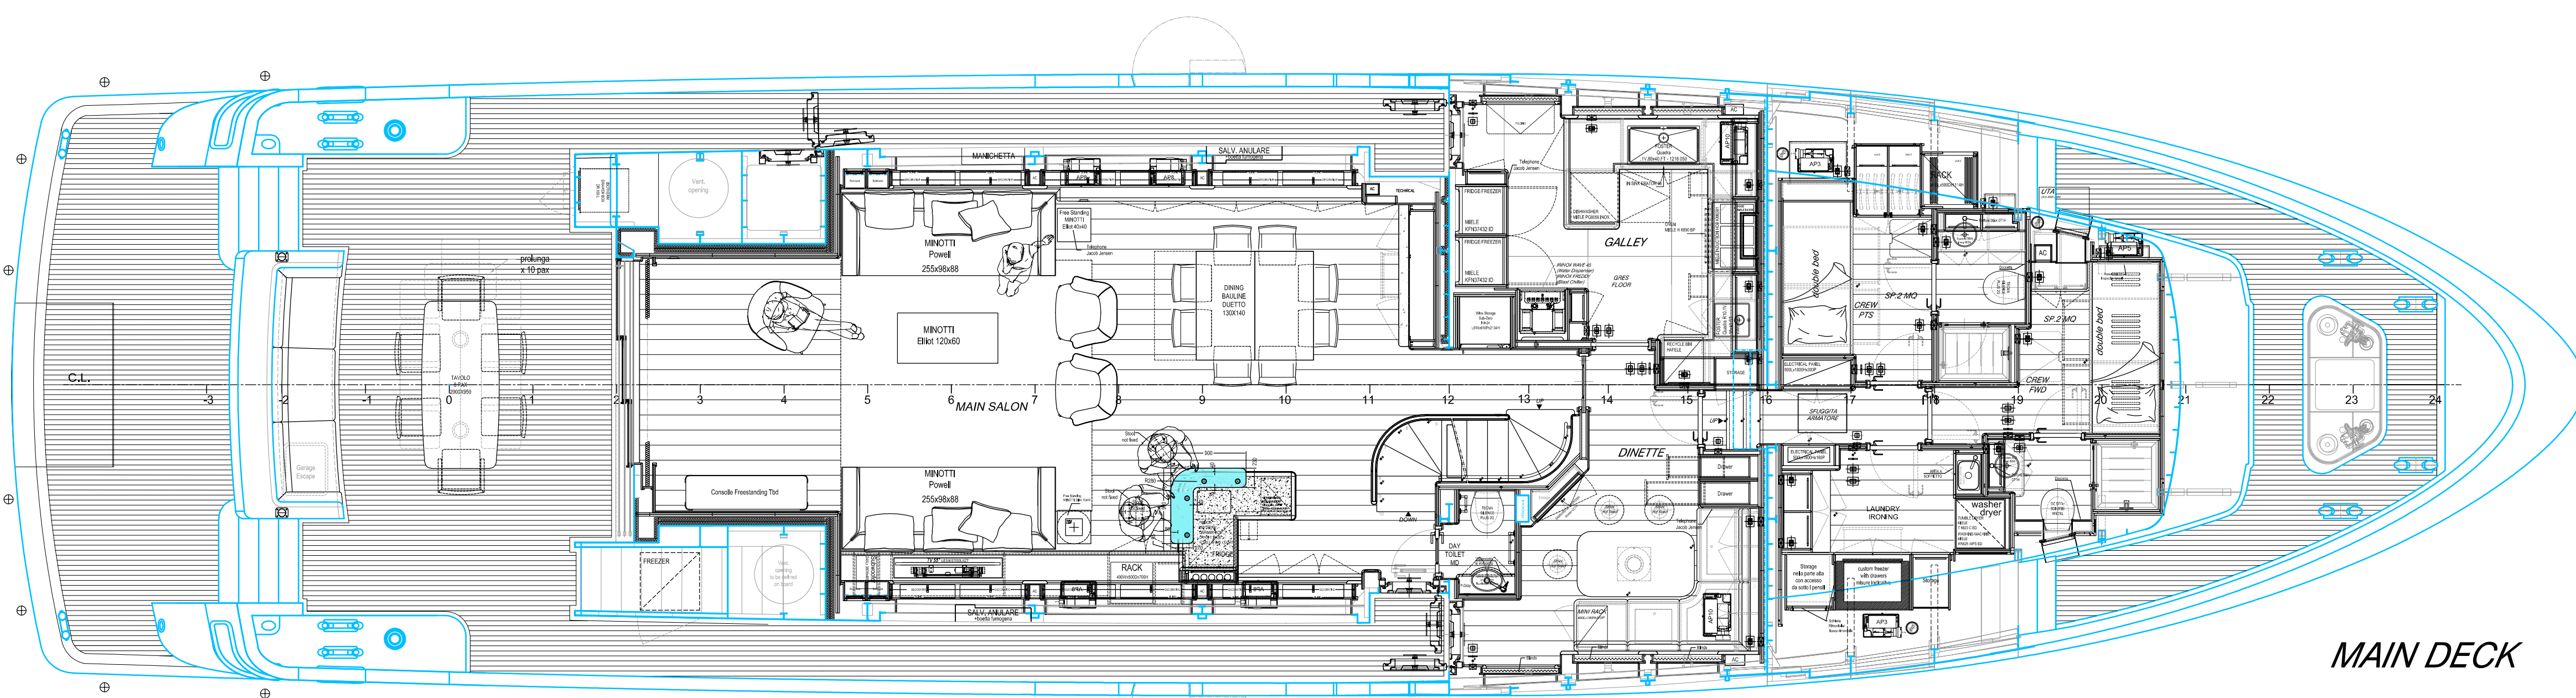

MAIN DECK

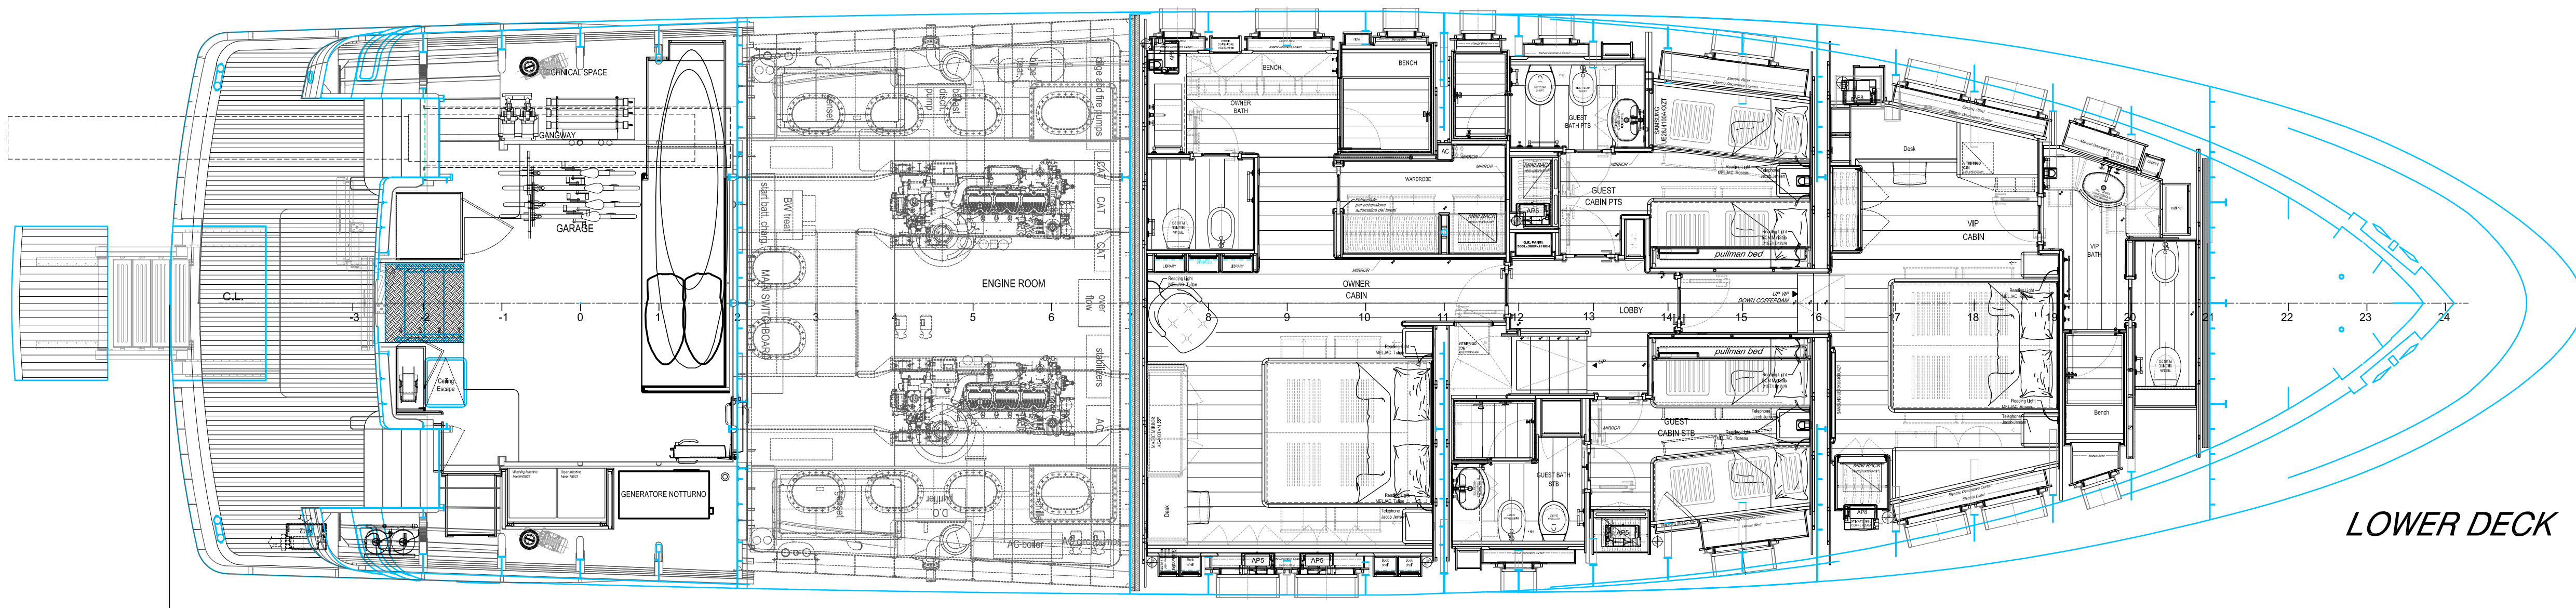

LOWER DECK

General Arrangement Plan

	PROJECT Darwin 102_14 GALEGO	
	C.D.M. 35,800m³/year Shovel 7.000t Length 43,8m	
Scale:	1:50	Level: 1.00
Issued date:	08.11.2016	
Designed by:	PEA PARTNERS	
Approved by:	A. - preliminary	
	B. - structure	
	C. - fit out	
Design code:	T02_14_GAR-R12_Pelle	
		B

1. ILLUSTRATION OF THE PROJECT'S GENERAL ARRANGEMENT PLAN. THE INFORMATION IS FOR REFERENCE ONLY. THE FINAL ARRANGEMENT PLAN WILL BE PROVIDED UPON REQUEST AND WILL BE SUBJECT TO THE CLIENT'S APPROVAL. THE CLIENT IS RESPONSIBLE FOR THE CORRECTNESS OF THE INFORMATION PROVIDED AND FOR THE TOTAL COMMUNICATION OF THE DOCUMENTS TO THE CONTRACTOR.