




CANTIERE DELLE MARCHE

via Oberdan 57 - 55045 Pietrasanta (LU) - ITALY
Phone: +39 0584 389631 - info@horaciobozzo.com
www.horaciobozzo.com


HORACIO BOZZO DESIGN




OUTBOARD PROFILE

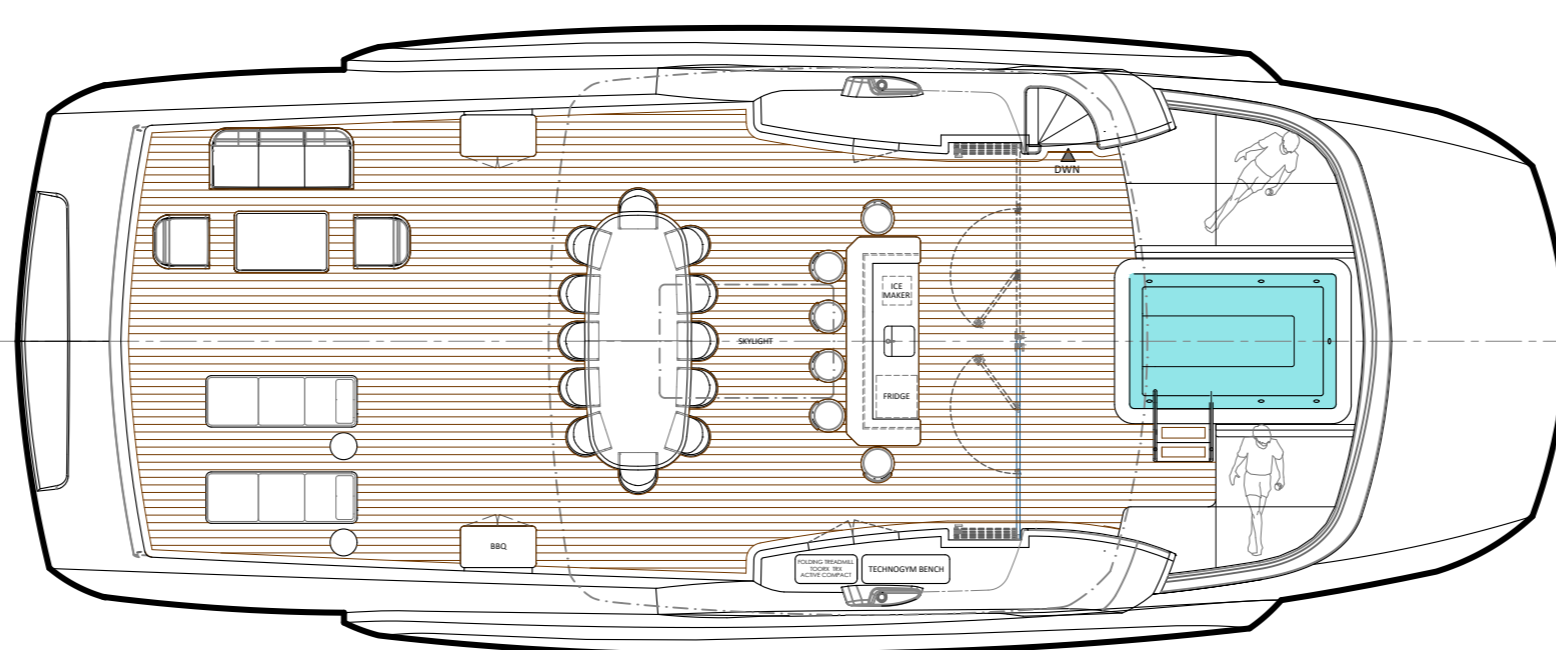


SUNDECK

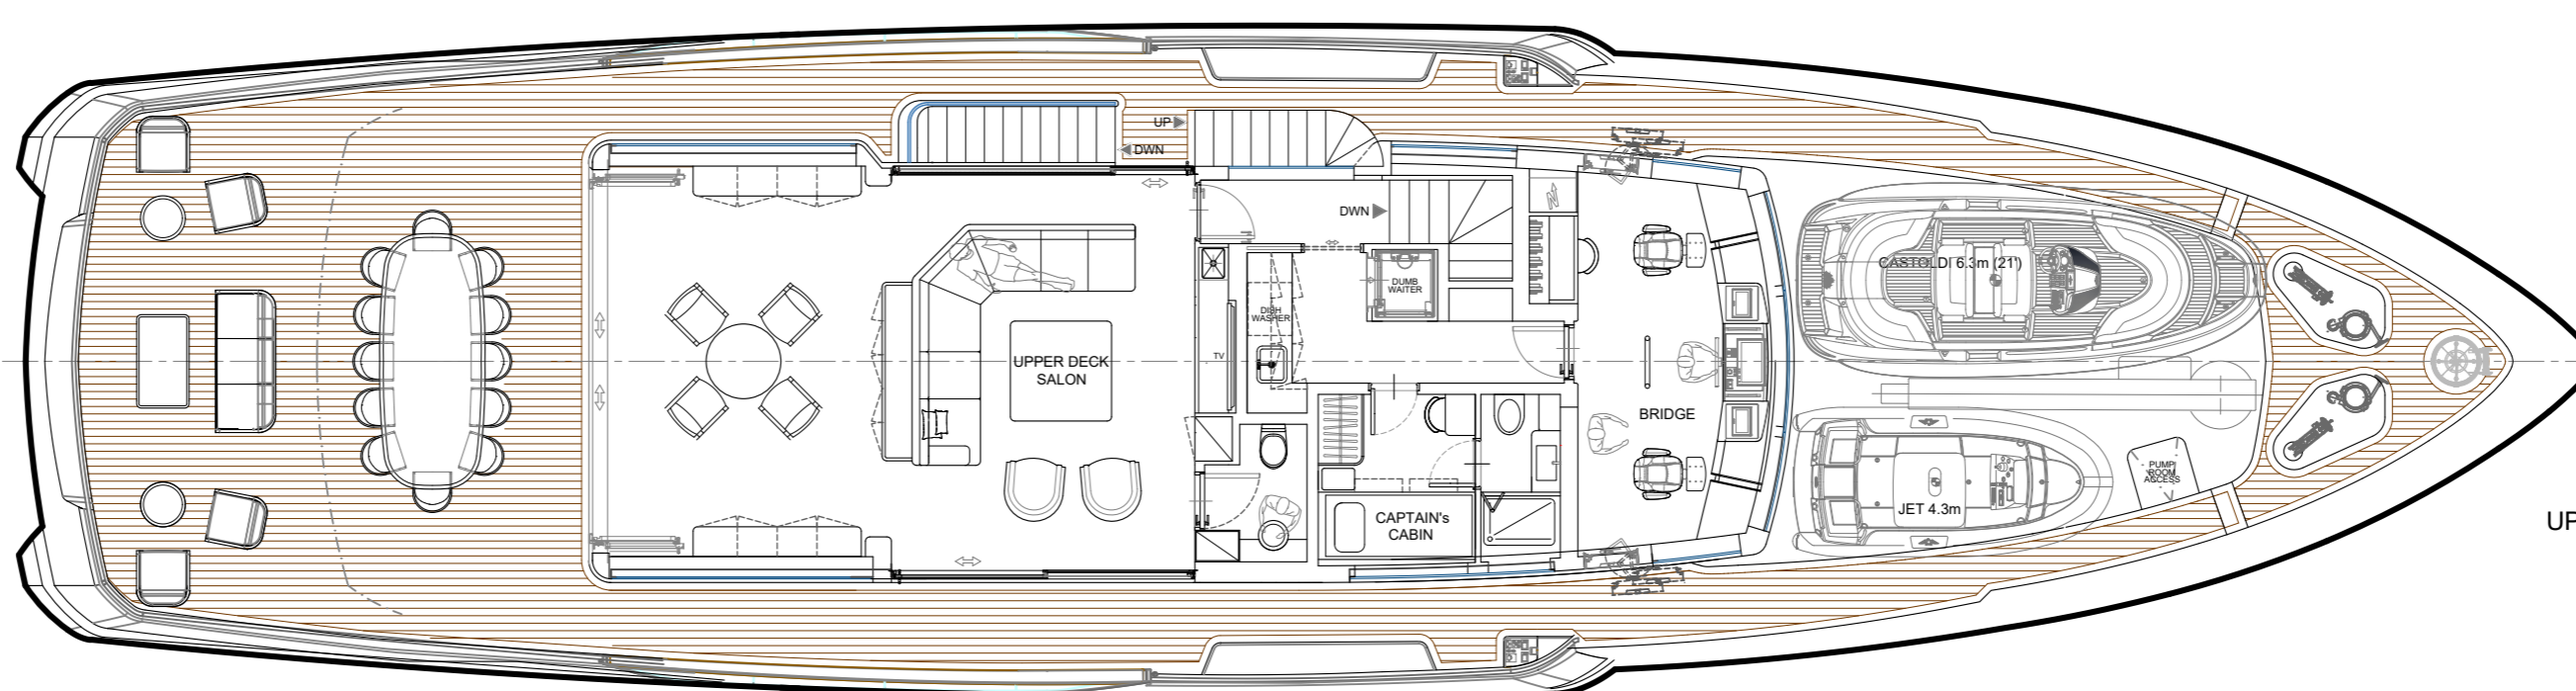

UPPER DECK

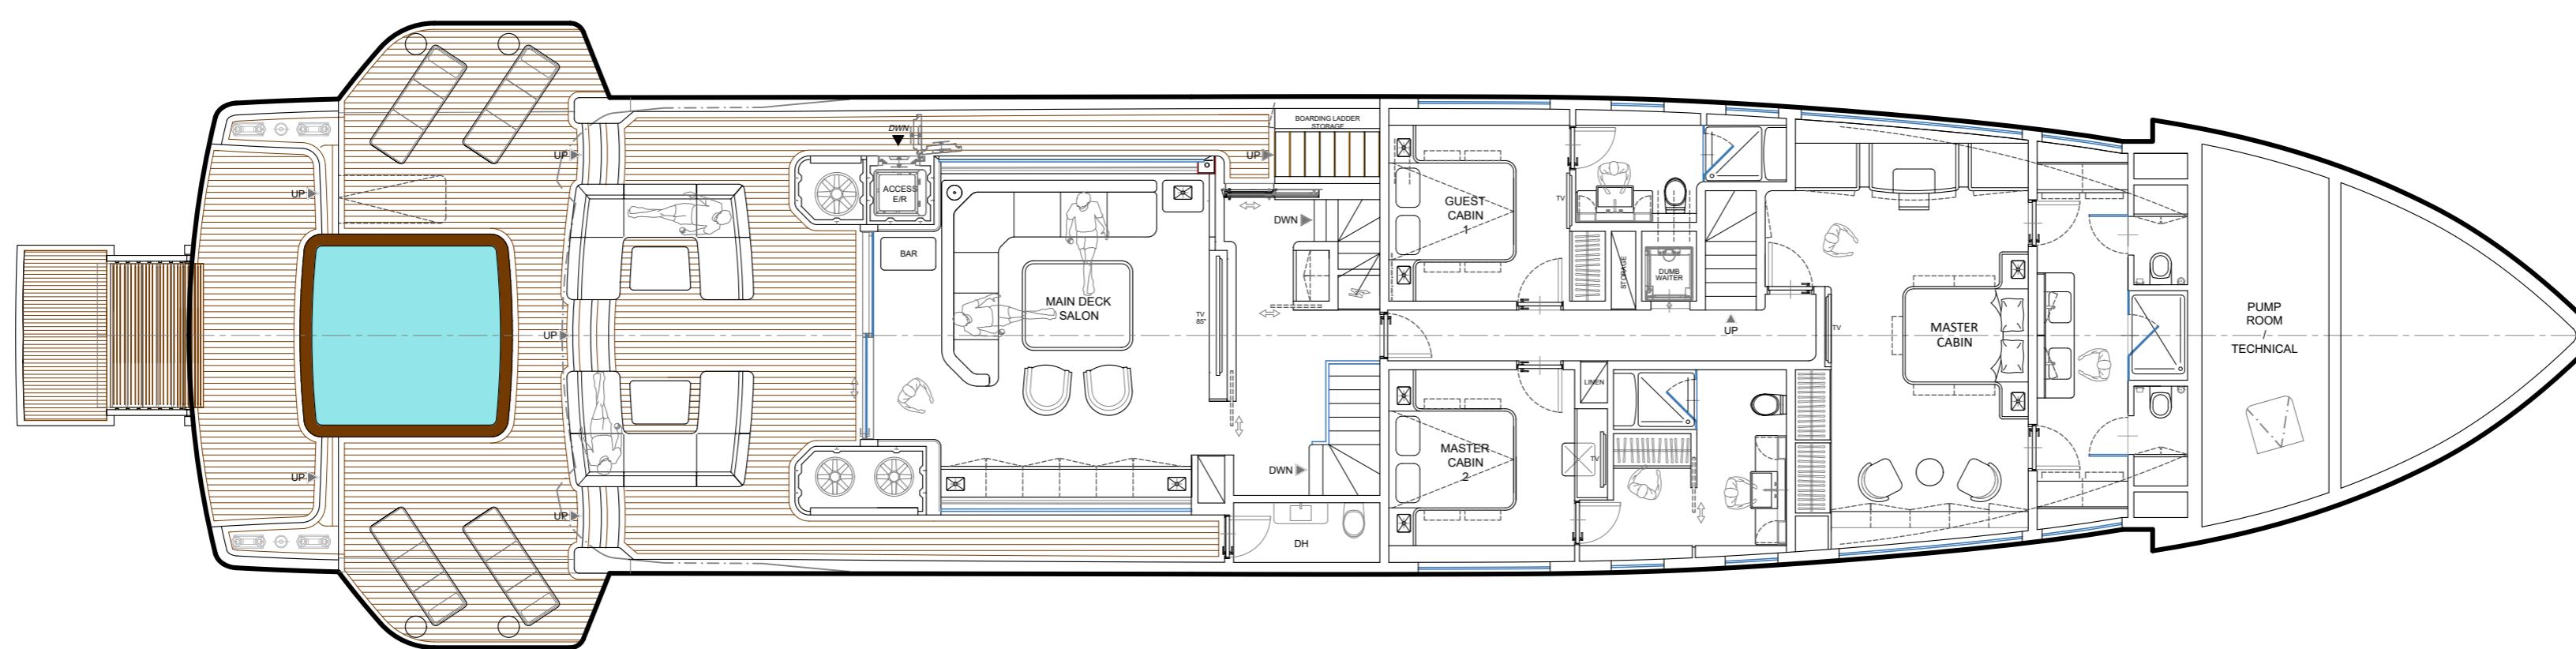

MAIN DECK

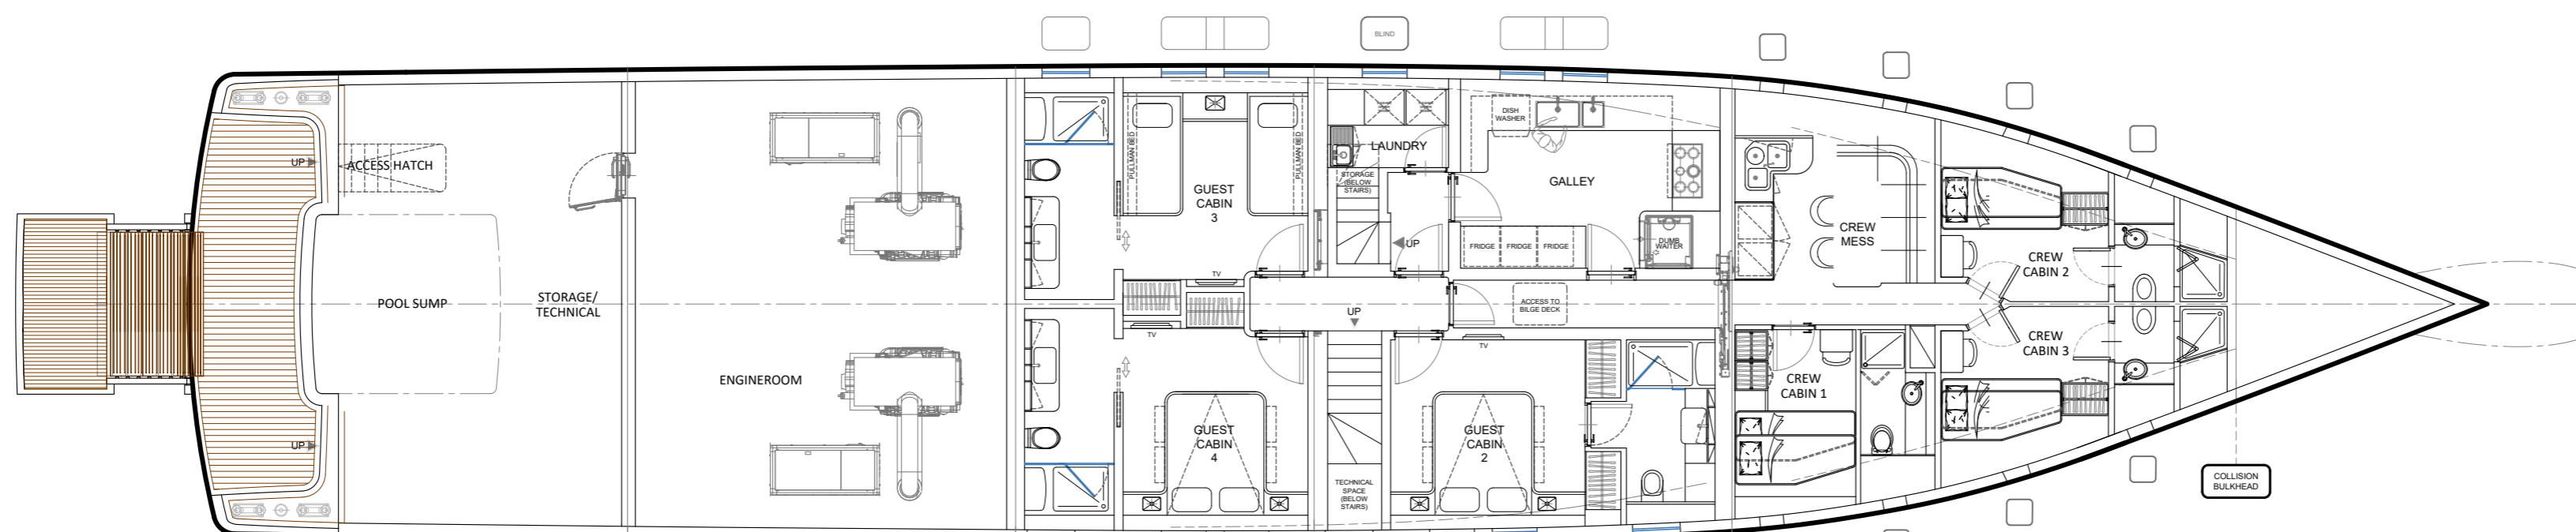

LOWER DECK

DEEP BLUE 40m		
LENGTH OVERALL	LOA	40.20 m
LENGTH WATERLINE	LWL	37.65 m
BEAM (MOULDED)	B	8.00 m
DRAFT (HALF LOAD)	T	2.30 m
HULL MATERIAL		STEEL
SUPERSTRUCTURE MATERIAL		ALUMINUM
CONCEPT, LAYOUT & EXTERIOR DESIGN		HORACIO BOZZO DESIGN

REV.	DATE	DESCRIPTION
P00	25/08/2022	DRAWING CREATION

HORACIO BOZZO DESIGN

Via Oberdan 57 - 55045 Pietrasanta (LU) - ITALY
Phone: +39 0584 389631 - info@horaciobozzo.com
www.horaciobozzo.com

PROJECT:		CLIENT:	
DEEP BLUE 40m			
TITLE: GENERAL ARRANGEMENT		DRAWING #: A-338-1201	
DATE: 25/08/2022		SCALE: 1:100	
DRAWN BY: HEB		CHECKED BY: HEB	
REV. P00		SHEET: 1 of 1	

All drawings of general management, design detail and invention, are the property of HORACIO BOZZO DESIGN and may be used solely for work contracted or by express written permission of HORACIO BOZZO DESIGN. All drawings are subject to detail development during the course of construction. ALL RIGHTS OF REPRODUCTION ARE RESERVED.




CANTIERE DELLE MARCHE
SPINACCI & C. S.p.A. - Via S. Maria 10 - 61012 - Pesaro (PU) - Italy
 Tel. +39 0734 389631 - Fax +39 0734 389632
 www.cantieredellemarche.it - info@cantieredellemarche.it


HORACIO BOZZO DESIGN




OUTBOARD PROFILE

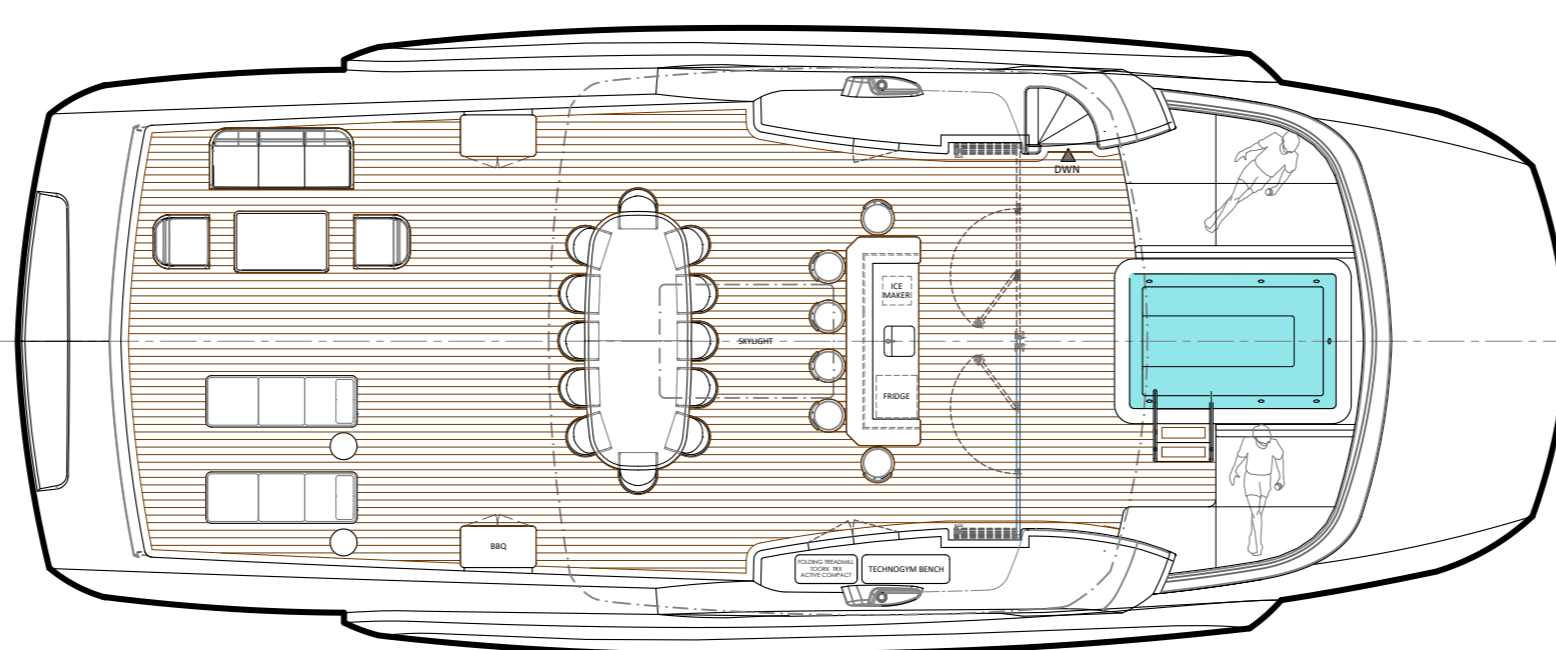


SUNDECK

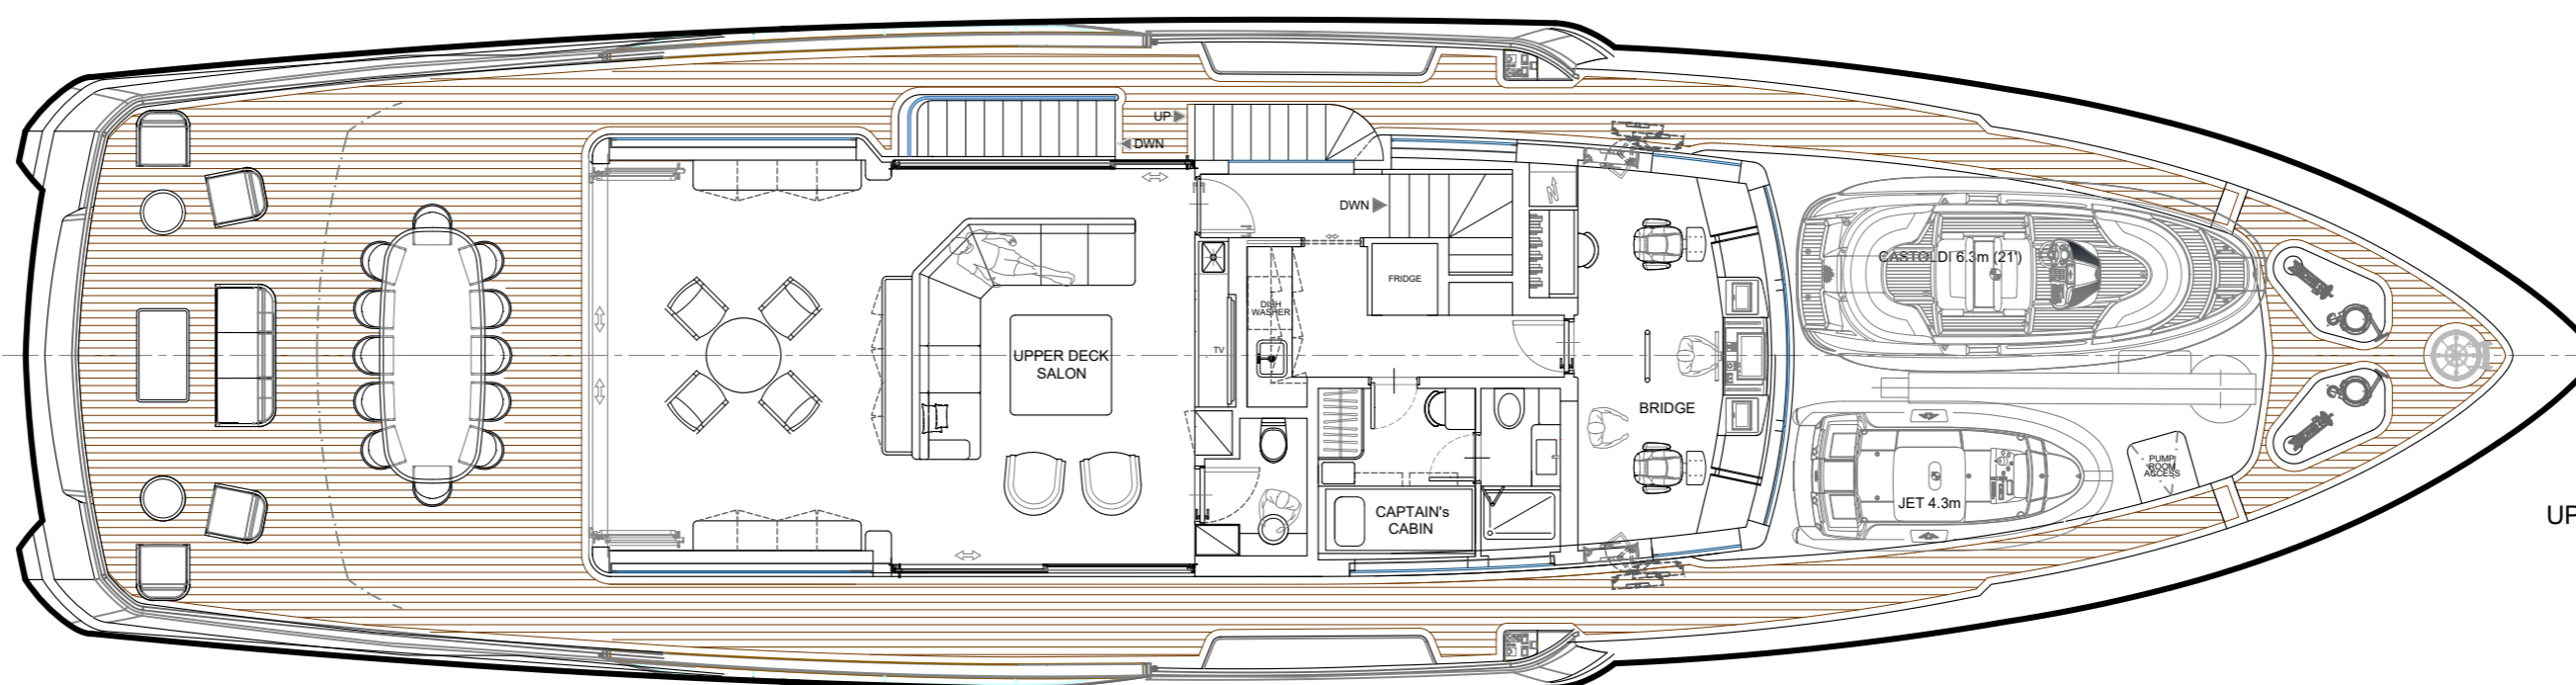

UPPER DECK

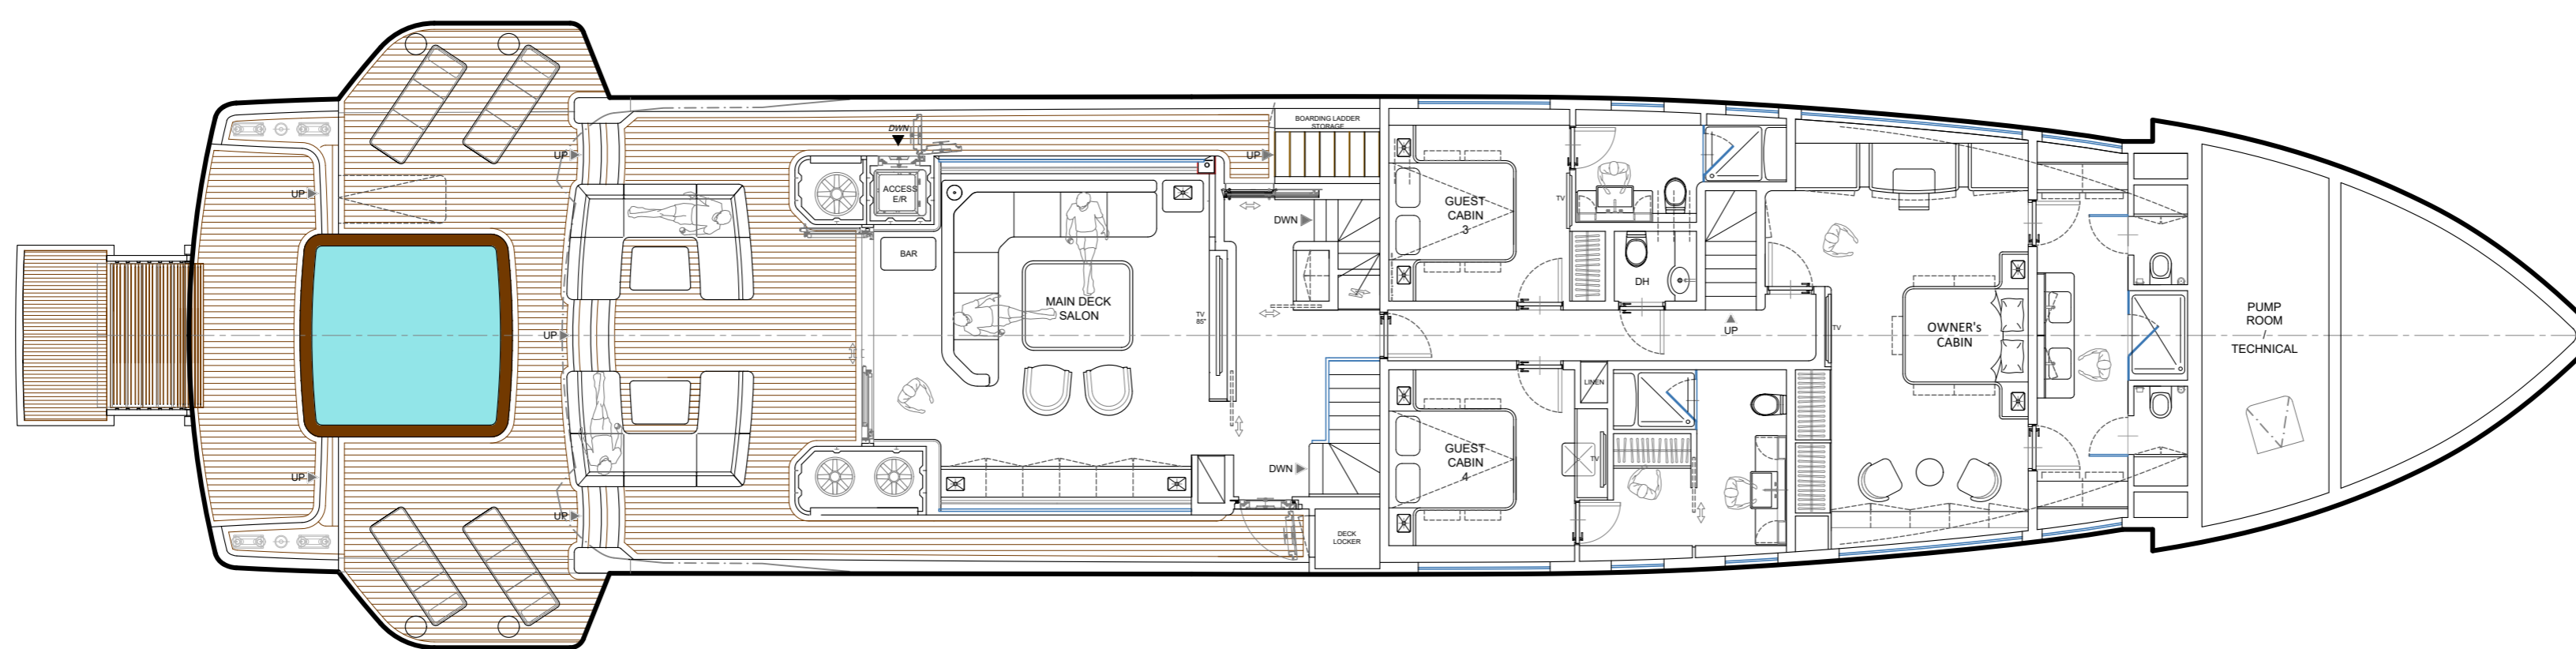

MAIN DECK

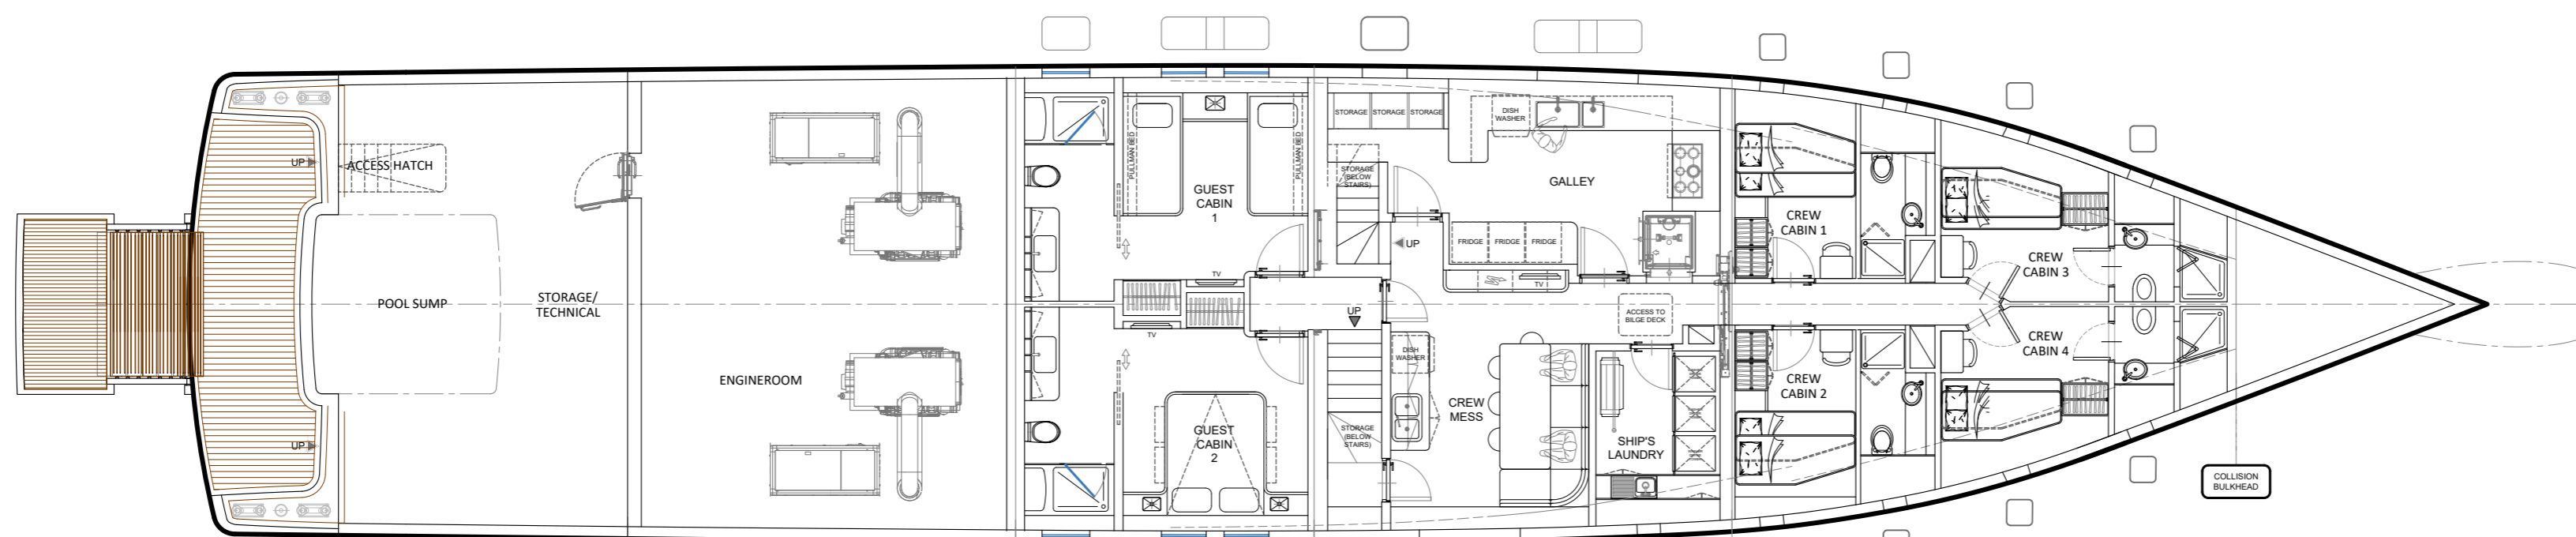

LOWER DECK

DEEP BLUE 40m		
LENGTH OVERALL	LOA	40.20 m
LENGTH WATERLINE	LWL	37.65 m
BEAM (MOULDED)	B	8.00 m
DRAFT (HALF LOAD)	T	2.30 m
HULL MATERIAL		STEEL
SUPERSTRUCTURE MATERIAL		ALUMINUM
CONCEPT, LAYOUT & EXTERIOR DESIGN		HORACIO BOZZO DESIGN

REV.	DATE	DESCRIPTION
P02	26/06/2022	GENERAL REVIEW
P01	24/06/2022	GENERAL REVIEW
P00	02/06/2022	DRAWING CREATION

HORACIO BOZZO DESIGN

Via Oberdan 57 - 55045 Pietrasanta (LU) - ITALY
 Phone: +39 0584 389631 - info@horaciobozzo.com
 www.horaciobozzo.com

PROJECT:		CLIENT:	
DEEP BLUE 40m			
TITLE: GENERAL ARRANGEMENT		DRAWING #: A-334-1201	
DATE: 02/06/2022	DRAWN BY: HEB	CHECKED BY: HEB	SCALE: 1:100
			SHEET: 1 of 1
<small>All drawings of general management, design detail and invention, are the property of HORACIO BOZZO DESIGN and may be used solely for work contracted or by express written permission of HORACIO BOZZO DESIGN. All drawings are subject to detail development during the course of construction. ALL RIGHTS OF REPRODUCTION ARE RESERVED.</small>			




CANTIERI DELLE MARCHE
SPINALE 100 - 61020 SERRAVALLE (PU) - ITALY
 Tel. +39 0584 389631 - Fax +39 0584 389632
 www.cantieridellemarche.it


HORACIO BOZZO DESIGN




OUTBOARD PROFILE

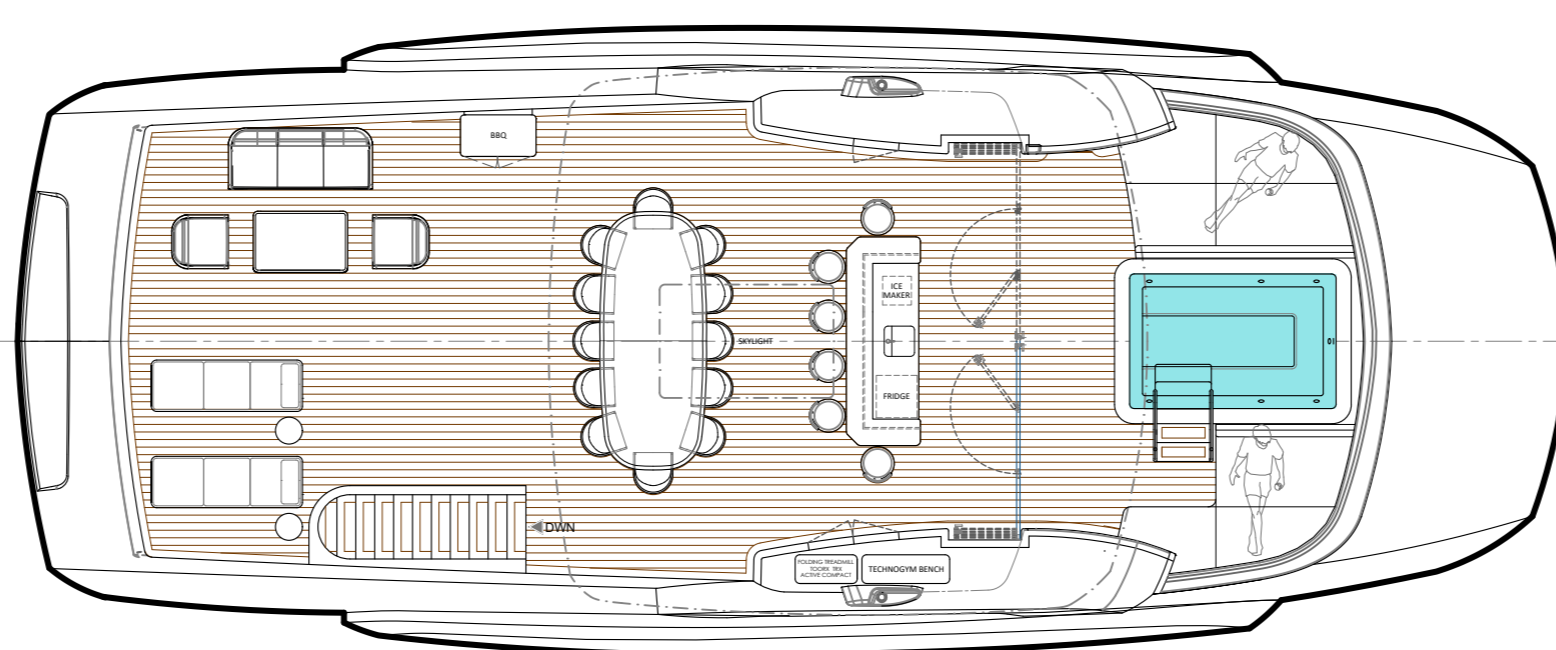


SUNDECK

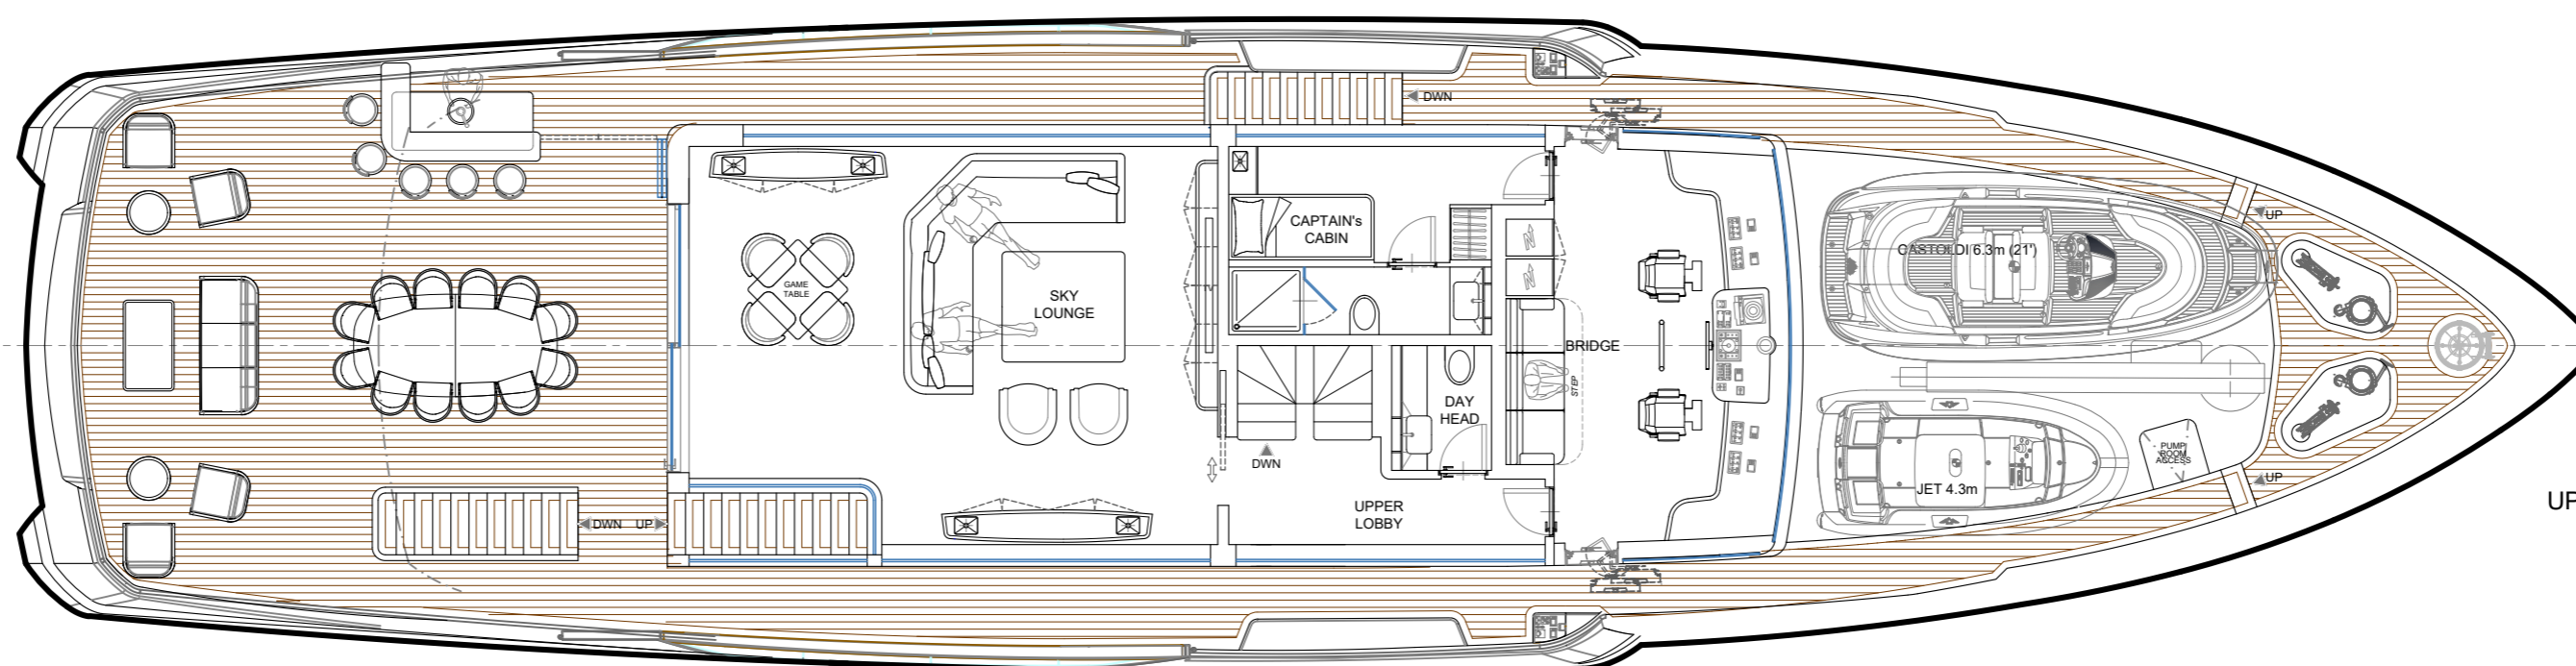

UPPER DECK

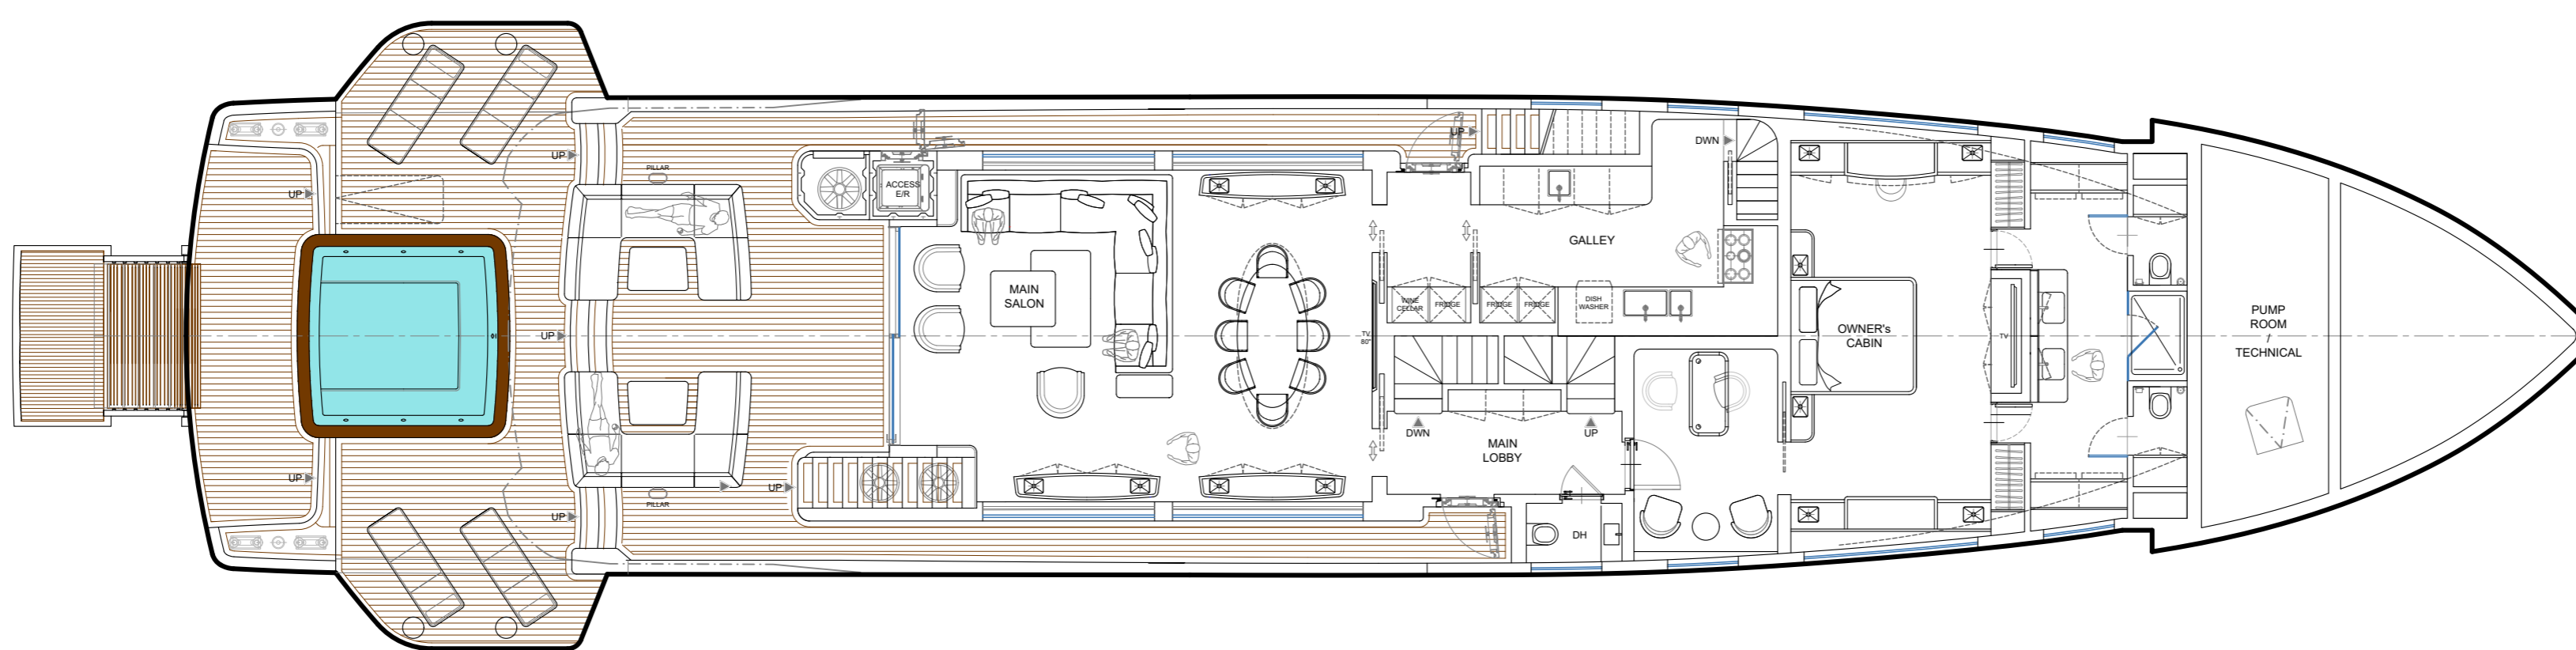

MAIN DECK

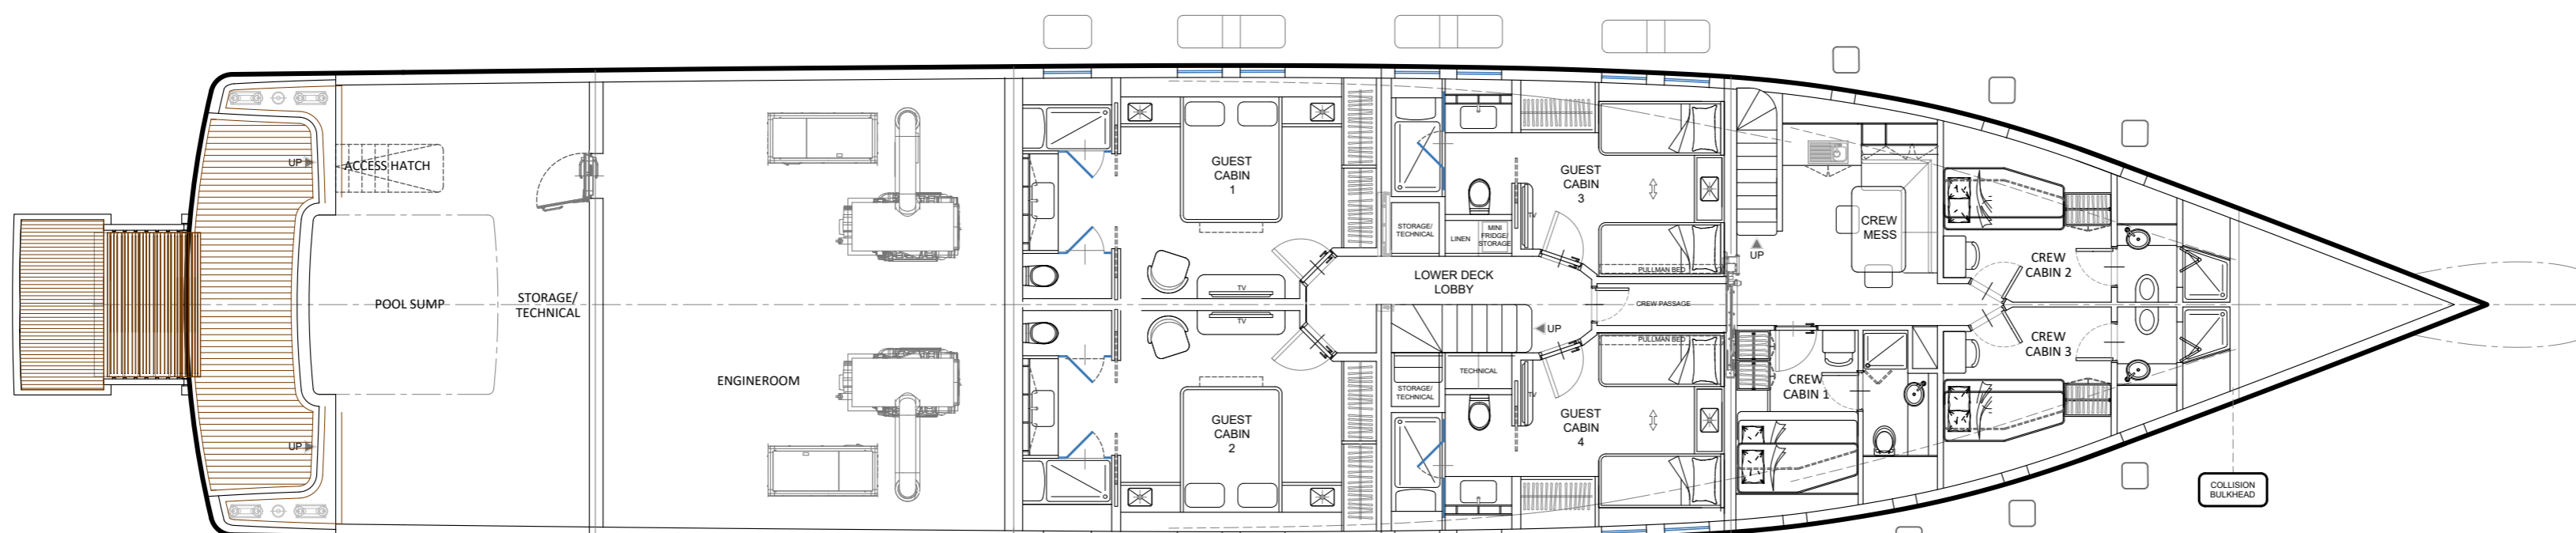

LOWER DECK

DEEP BLUE 40m CLASSIC

LENGTH OVERALL	LOA	40.20 m
LENGTH WATERLINE	LWL	37.65 m
BEAM (MOULDED)	B	8.00 m
DRAFT (HALF LOAD)	T	2.30 m
HULL MATERIAL		STEEL
SUPERSTRUCTURE MATERIAL		ALUMINUM
CONCEPT, LAYOUT & EXTERIOR DESIGN		HORACIO BOZZO DESIGN

P00	27/06/2022	DRAWING CREATION
REV.	DATE	DESCRIPTION

HORACIO BOZZO DESIGN

Via Oberdan 57 - 55045 Pietrasanta (LU) - ITALY
 Phone: +39 0584 389631 - info@horaciobozzo.com
 www.horaciobozzo.com

PROJECT:	DEEP BLUE 40m CLASSIC	CLIENT:	
TITLE:	GENERAL ARRANGEMENT	DRAWING #:	A-334-1201
DATE:	27/06/2022	SCALE:	1:100
DRAWN BY:	HEB	CHECKED BY:	HEB
		SHEET:	1 of 1

All drawings of general management, design detail and invention, are the property of HORACIO BOZZO DESIGN and may be used solely for work contracted or by express written permission of HORACIO BOZZO DESIGN. All drawings are subject to detail development during the course of construction. ALL RIGHTS OF REPRODUCTION ARE RESERVED.